


比例 SCALE 1:20 000

設定暫時佔用土地權利的範圍 AREA FOR CREATION OF RIGHTS OF TEMPORARY OCCUPATION OF LAND					
參考編號 REFERENCE No.	丈量約份編號 D.D. No.	地段編號 LOT No.	面積以平方米計(約數) AREA IN SQUARE METRES (ABOUT)	水平 LEVEL (香港主水平基準面向上以米計約數) METRES ABOVE HKPD (ABOUT)	
				上 UPPER	下 LOWER
①	大嶼山第362約 362 LANTAU	8 (PORTION)	239	+50.6 +190.0	N/A +82.6
②	大嶼山第362約 362 LANTAU	8 (PORTION)	1 340	+190.0	N/A

- 圖例 LEGEND**
- 紫色錫厘網點  
Purple Stippled Black
  - 黃色  
Yellow
  - 施工區界限  
LIMIT OF WORKS AREA
  - 設定暫時佔用土地權利的範圍  
AREA FOR CREATION OF RIGHTS OF TEMPORARY OCCUPATION OF LAND
  - 地段界線  
LOT BOUNDARY
  - D.D.** 丈量約份  
DEMARCATION DISTRICT
  - YOL** 離澳地段  
YAM O LOT
  - CKWL** 竹篙灣地段  
CHOK KO WAN LOT
  - HKPD** 香港主水平基準  
HONG KONG PRINCIPAL DATUM
  - 分區界線  
DISTRICT BOUNDARY

地深及沿參線的切面立視圖的詳情均由路政署提供  
PARTICULARS OF THE DEPTH AND SECTIONAL ELEVATION  
ALONG REFERENCE LINE ARE PROVIDED BY HIGHWAYS DEPARTMENT

已簽署 SIGNED  
(凌家輝 K F LING)  
離島地政專員 District Lands Officer, Islands  
日期 Date: 11 SEP 2023

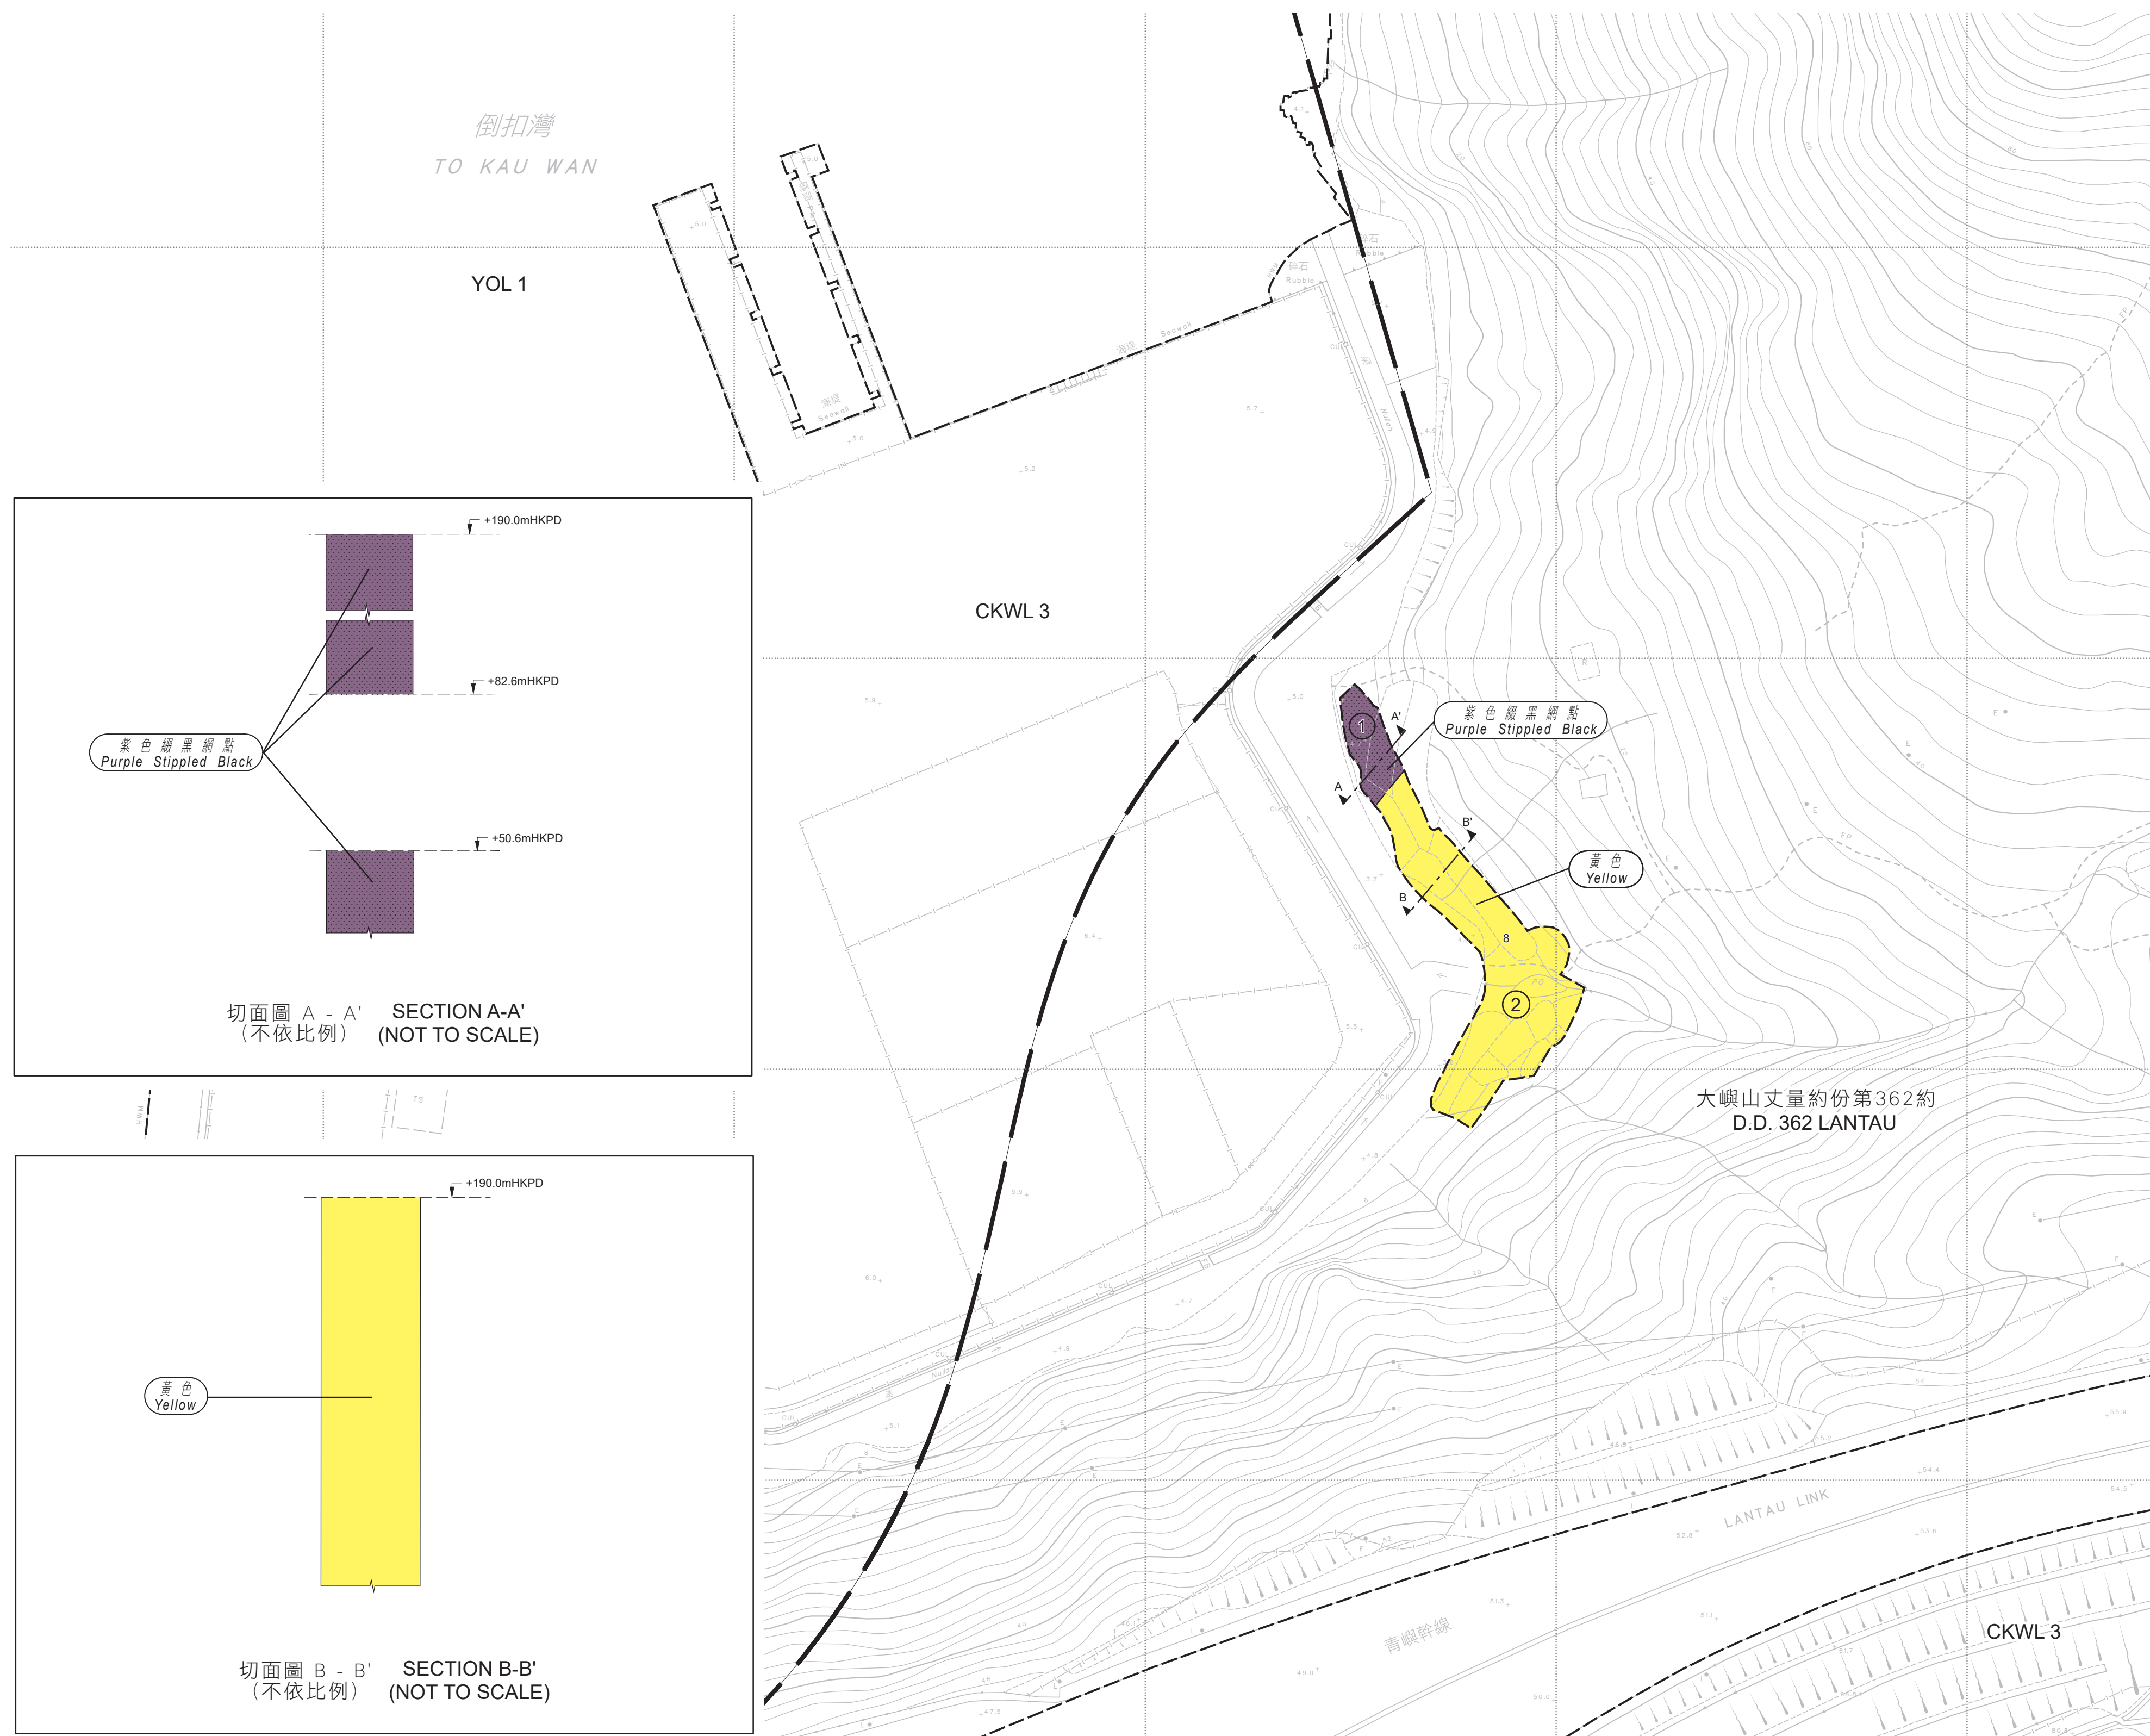

比例尺 SCALE 1:1 000  
metres 20 0 20 40 60 80 100 metres

只作識別用  
FOR IDENTIFICATION PURPOSES ONLY

設定暫時佔用土地權利圖則  
道路(工程、使用及補償)條例(第370章)  
工務計劃項目第 6884TH 號  
十一號幹線(元朗至北大嶼山段)

PLAN FOR CREATION OF RIGHTS OF TEMPORARY OCCUPATION OF LAND  
ROADS (WORKS, USE AND COMPENSATION) ORDINANCE (CHAPTER 370)  
PWP ITEM NO. 6884TH  
ROUTE 11 (SECTION BETWEEN YUEN LONG AND NORTH LANTAU)

檔案編號 File Nos.	LD DLO/IS 06/CRN/2022/K/NLT & LD DSO/IS W4385
測量圖編號 Survey Sheet No.	10-NE-6A
發展藍圖編號 Layout Plan No.	-----
參考圖編號 Reference Plan No.	284104/GZ/1028 (路政署) (HyD)
圖則編號 PLAN No.	ISM3562