


比例 SCALE 1:20 000

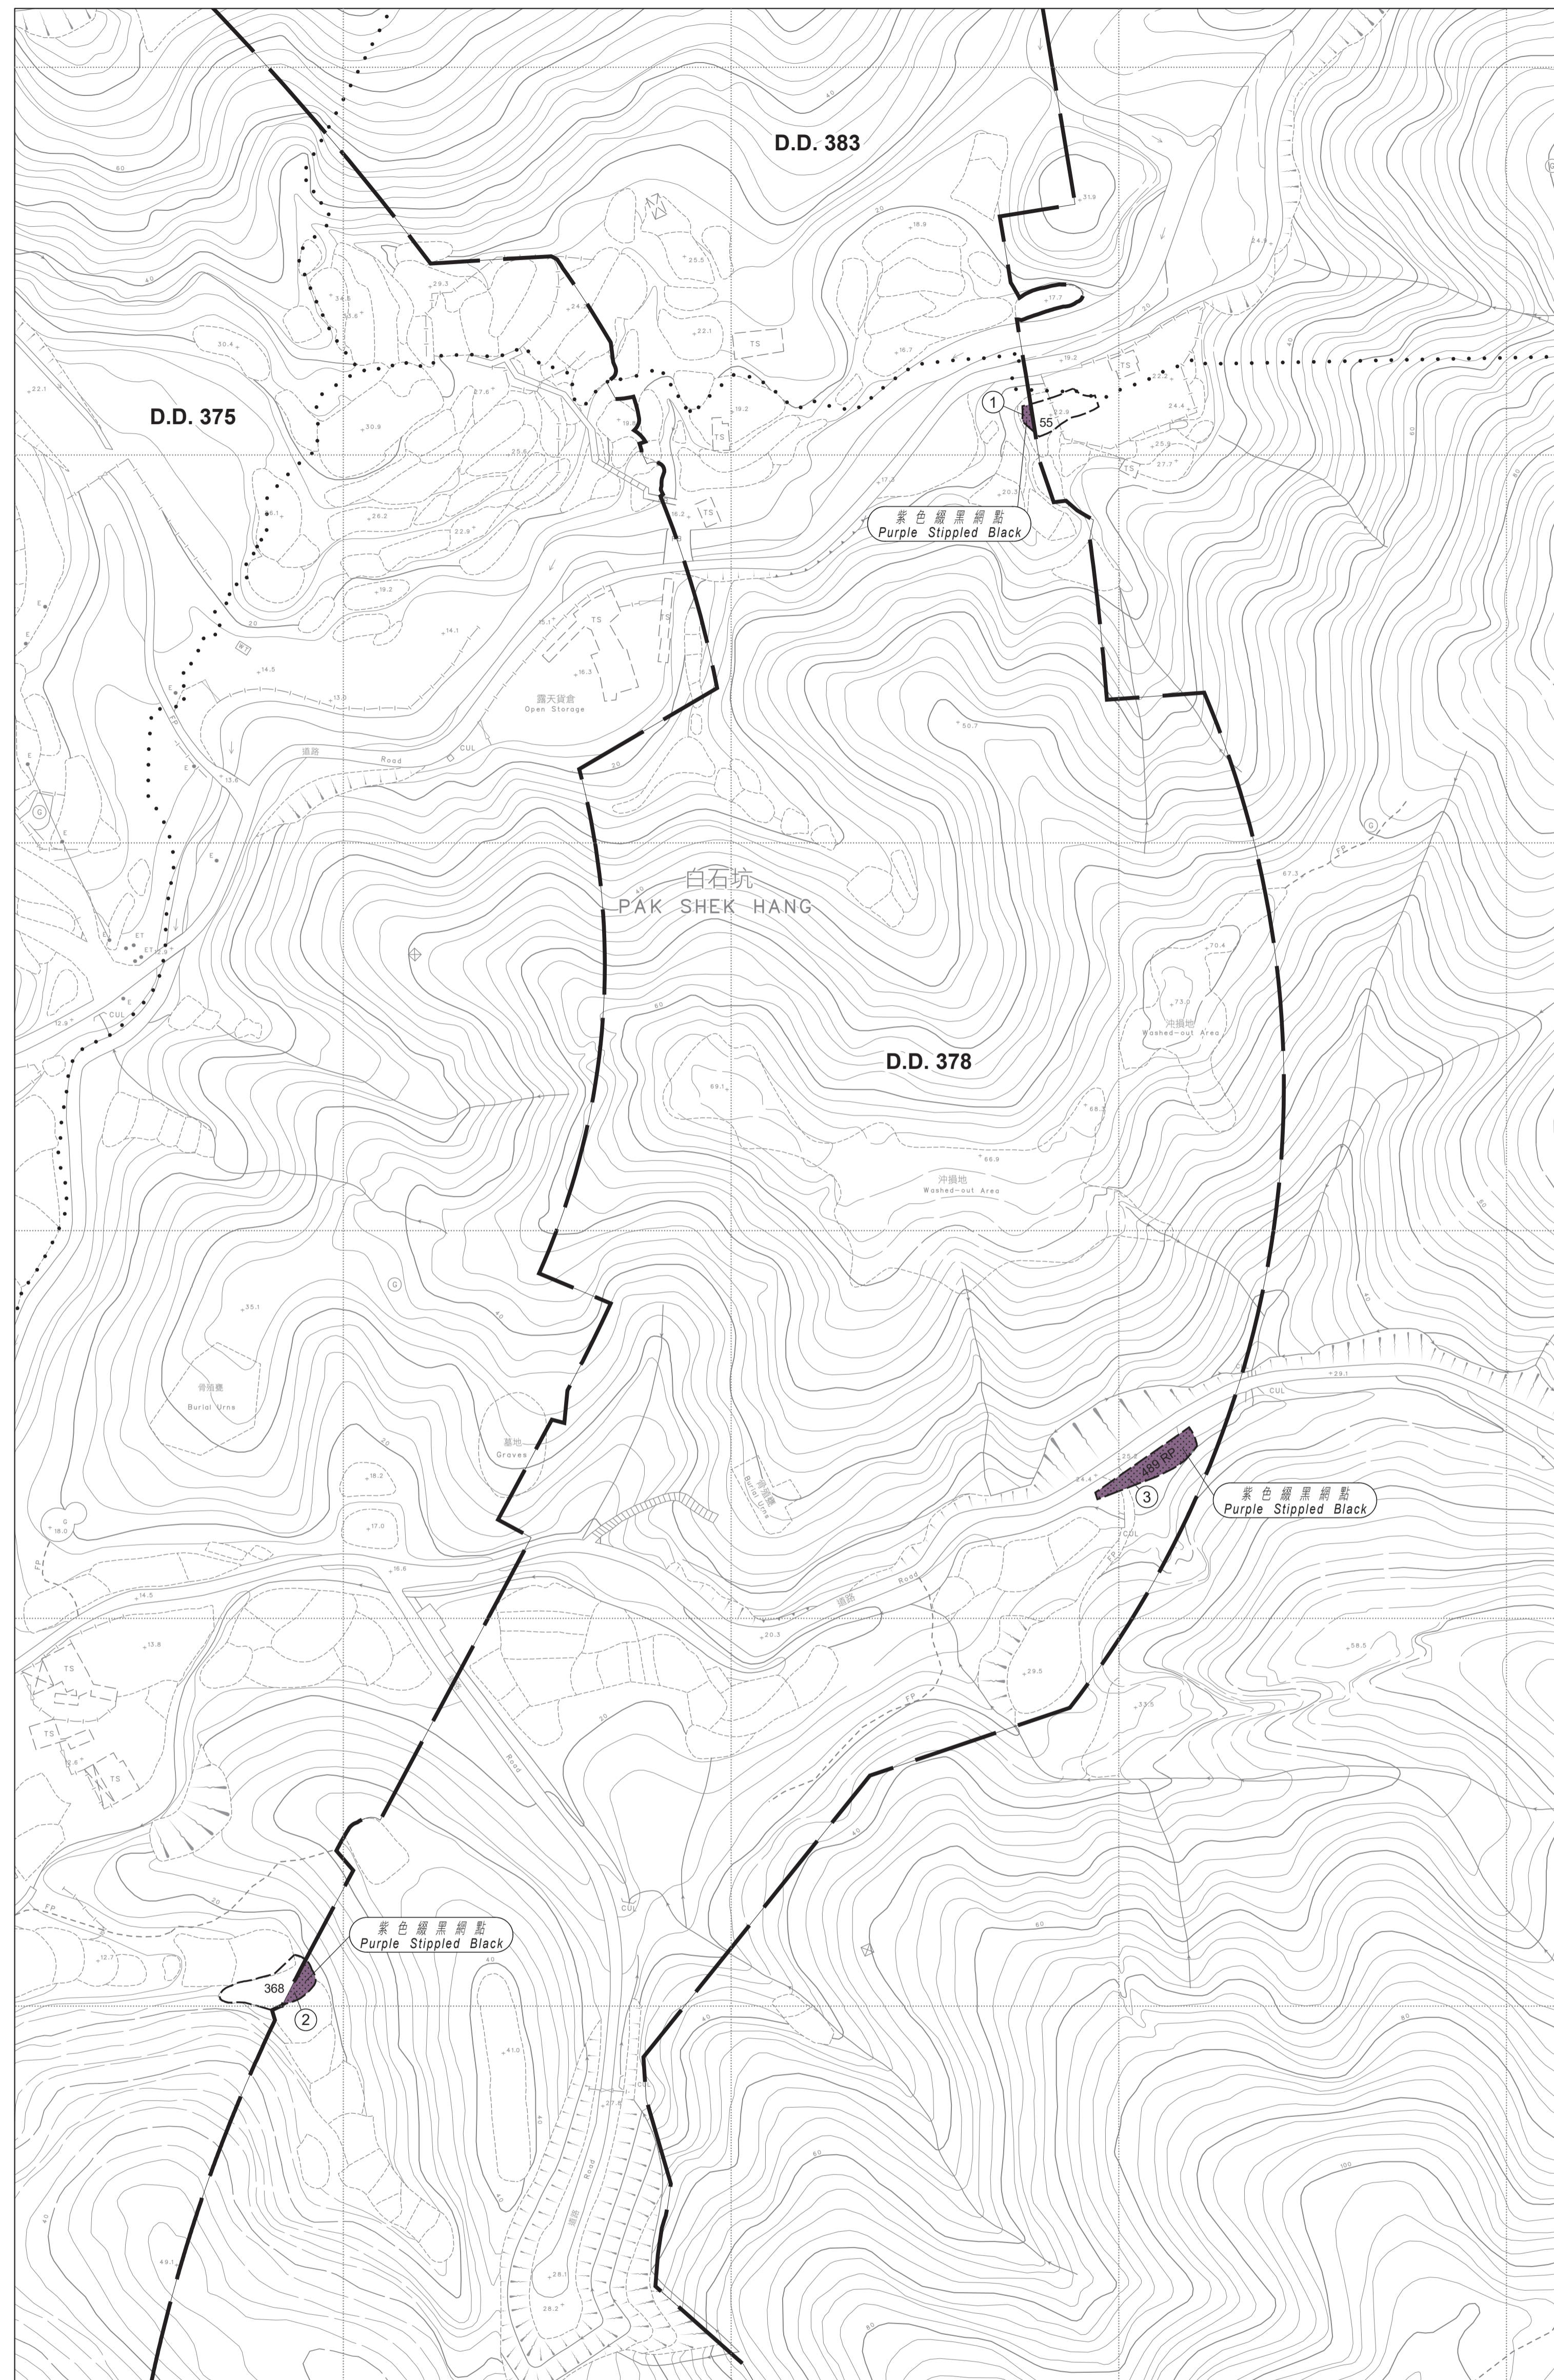

比例尺 SCALE 1:1 000
metres 20 0 20 40 60 80 100 metres

只作識別用
FOR IDENTIFICATION PURPOSES ONLY

設定暫時佔用土地權利的範圍 AREA FOR CREATION OF RIGHTS OF TEMPORARY OCCUPATION OF LAND		
參考編號 REFERENCE No.	地段編號 LOT No.	面積以平方米計(約數) AREA IN SQUARE METRES (ABOUT)
①	丈量約份第378的地段第55號(部分) LOT 55 IN D.D. 378 (Portion)	14.7
②	丈量約份第378的地段第368號(部分) LOT 368 IN D.D. 378 (Portion)	43.1
③	丈量約份第378的地段第489號餘段 LOT 489 RP IN D.D. 378	147.9

圖例 LEGEND	
	施工區界限 LIMIT OF WORKS AREA
	設定暫時佔用土地權利的範圍 AREA FOR CREATION OF RIGHTS OF TEMPORARY OCCUPATION OF LAND
	地段界線 LOT BOUNDARY
D.D.	丈量約份 DEMARCATON DISTRICT
RP	餘段 REMAINING PORTION
	丈量約份界線 DEMARCATON DISTRICT BOUNDARY
	分區界線 DISTRICT BOUNDARY

巴登署 Signed
(李志強 Kenneth C.K. LEE)
屯門地政專員 District Lands Officer, Tuen Mun
日期 Date 07/09/2023

地政總署 屯門地政處
District Lands Office, Tuen Mun
Lands Department

本圖由地政總署製圖
Plan Prepared by District Survey Office, Tuen Mun
© 香港特別行政區政府 - 版權所有 Copyright reserved - Hong Kong SAR Government

設定暫時佔用土地權利圖則
道路(工程、使用及補償)條例(第370章)
工務計劃項目第 6884TH 號
十一號幹線(元朗至北大嶼山段)
PLAN FOR CREATION OF RIGHTS OF TEMPORARY OCCUPATION OF LAND
ROADS (WORKS, USE AND COMPENSATION) ORDINANCE (CHAPTER 370)
PWP ITEM NO. 6884TH
ROUTE 11 (SECTION BETWEEN YUEN LONG AND NORTH LANTAU)

檔案編號
File No. DLOTM 230/3/544A & LD DSO/TM/13/79
測量圖編號
Survey Sheet Nos. 6-SW-13D, 14C & 18B
發展藍圖編號
Layout Plan No.
參考圖編號
Reference Plan Nos. 284104/GZ/1010 & 1015 (路政署)
(HyD)
圖則編號
PLAN No. TMM4490