


DRAWING NO. SCL-P04

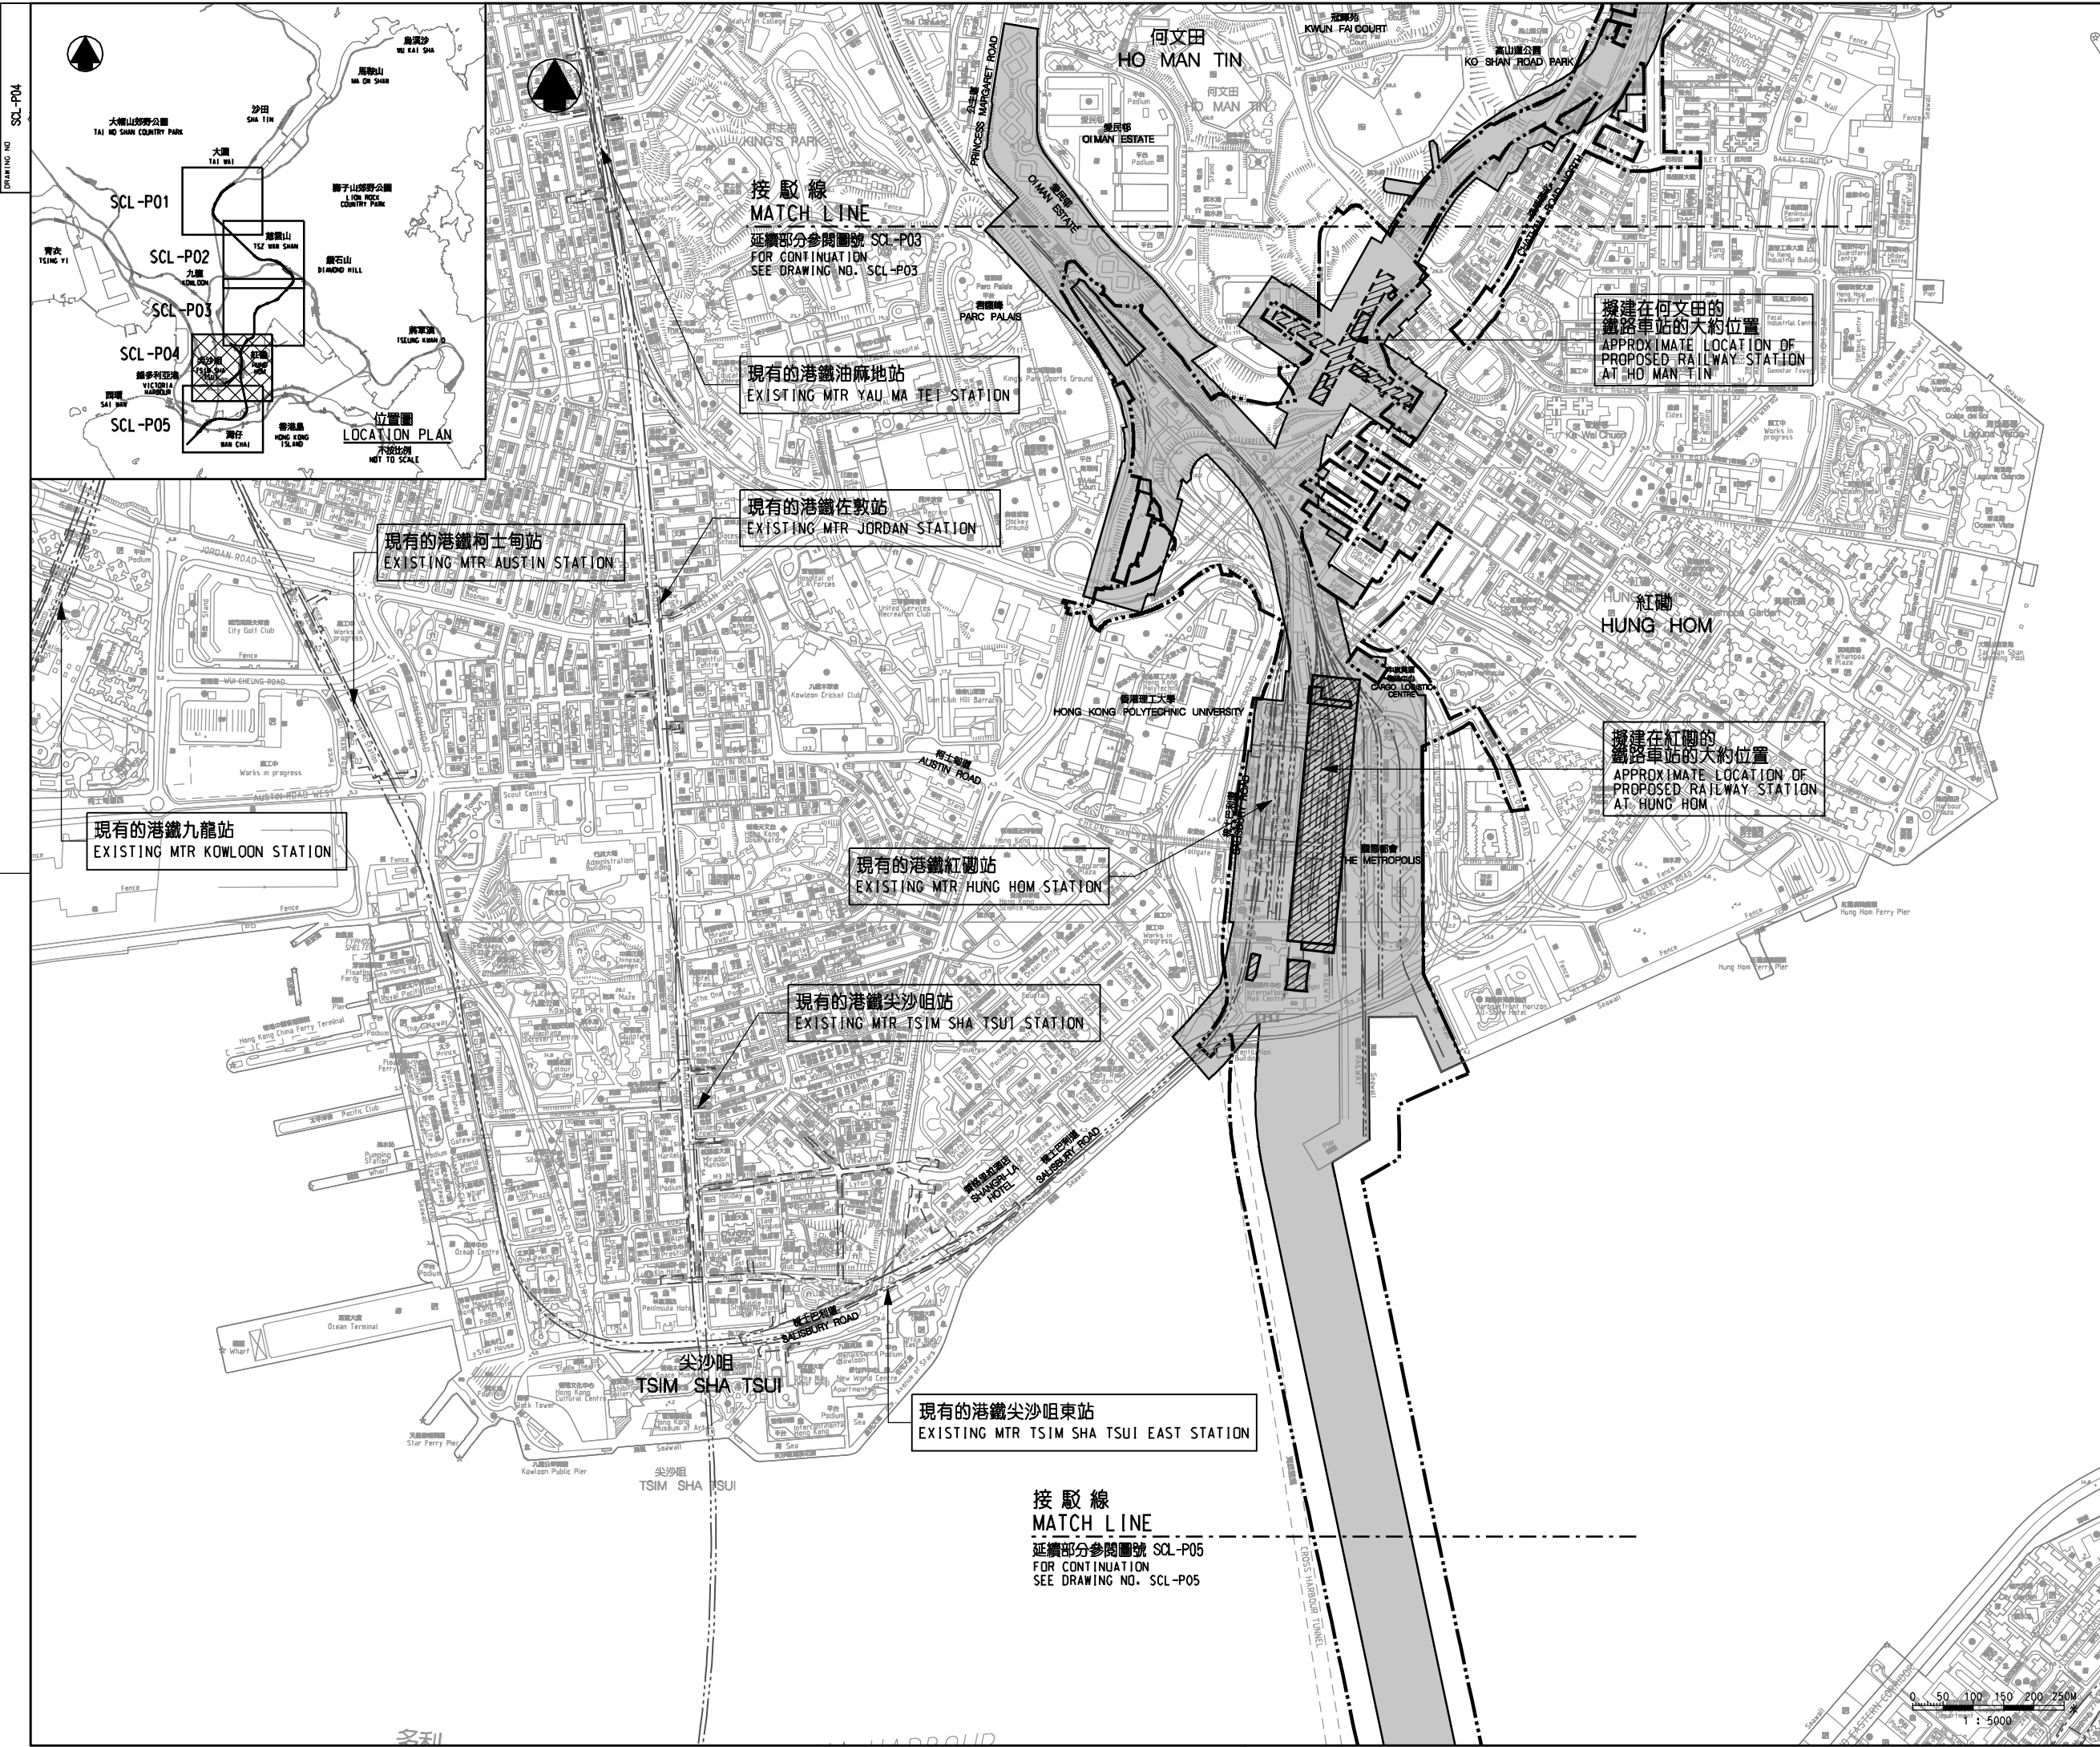

- 圖例 LEGEND**
- 方案界線
BOUNDARY OF THE SCHEME
 - 現有的路軌中線
EXISTING RAILWAY TRACK CENTRE LINE
 - 現有的港鐵車站
EXISTING MTR STATION
 - 擬建的車站及其他鐵路設施
PROPOSED STATION AND OTHER RAILWAY FACILITIES
 - 擬建的車站及其他鐵路設施(地下)
PROPOSED STATION AND OTHER RAILWAY FACILITIES (UNDERGROUND)
 - 就建築工程(包括在方案界線以外進行的建築工程)與方案或鐵路營運或維修不相容, 可行使禁制或建築工程範圍的控制的土地範圍
AREA OF LAND ON WHICH CONTROL OF BUILDING PLANS OR COMMENCEMENT OF BUILDING WORKS INCLUDING BUILDING WORKS OUTSIDE THE BOUNDARIES OF THE SCHEME WHICH ARE INCOMPATIBLE WITH THE SCHEME OR THE OPERATION OR MAINTENANCE OF THE RAILWAY MAY BE REQUIRED

修訂表 TABLE OF AMENDMENTS

修訂 REV	日期 DATE	繪圖 BY	核對 SUB	負責 APP	說明 DESCRIPTION

SIGNED

核准發出
APPROVED FOR ISSUE

10 NOV 2010
發出日期 DATE OF ISSUE

伍德榮 NG TAK WING
 鐵路拓展處處長(1)
 GOVERNMENT ENGINEER/
 RAILWAY DEVELOPMENT (1)
 HIGHWAYS DEPARTMENT

圖則名稱 DRAWING TITLE
**鐵路條例(第519章)
 沙田至中環線
 控制建築圖則及工程展開圖則
 5頁的第4頁**

RAILWAYS ORDINANCE (CHAPTER 519)
 SHATIN TO CENTRAL LINK
 CONTROL OF BUILDING PLANS AND
 COMMENCEMENT OF WORK PLAN
 SHEET 4 OF 5

圖號 DRAWING NO. SCL-P04

比例 SCALE 1:5000 (A1)
 或如顯示
 OR AS SHOWN

