


**接駁線**  
**MATCH LINE**  
延續部分參閱圖號 SCL-G24  
FOR CONTINUATION  
SEE DRAWING NO. SCL-G24

擬建的臨時施工井的大約位置  
APPROXIMATE LOCATION OF PROPOSED  
TEMPORARY CONSTRUCTION SHAFT

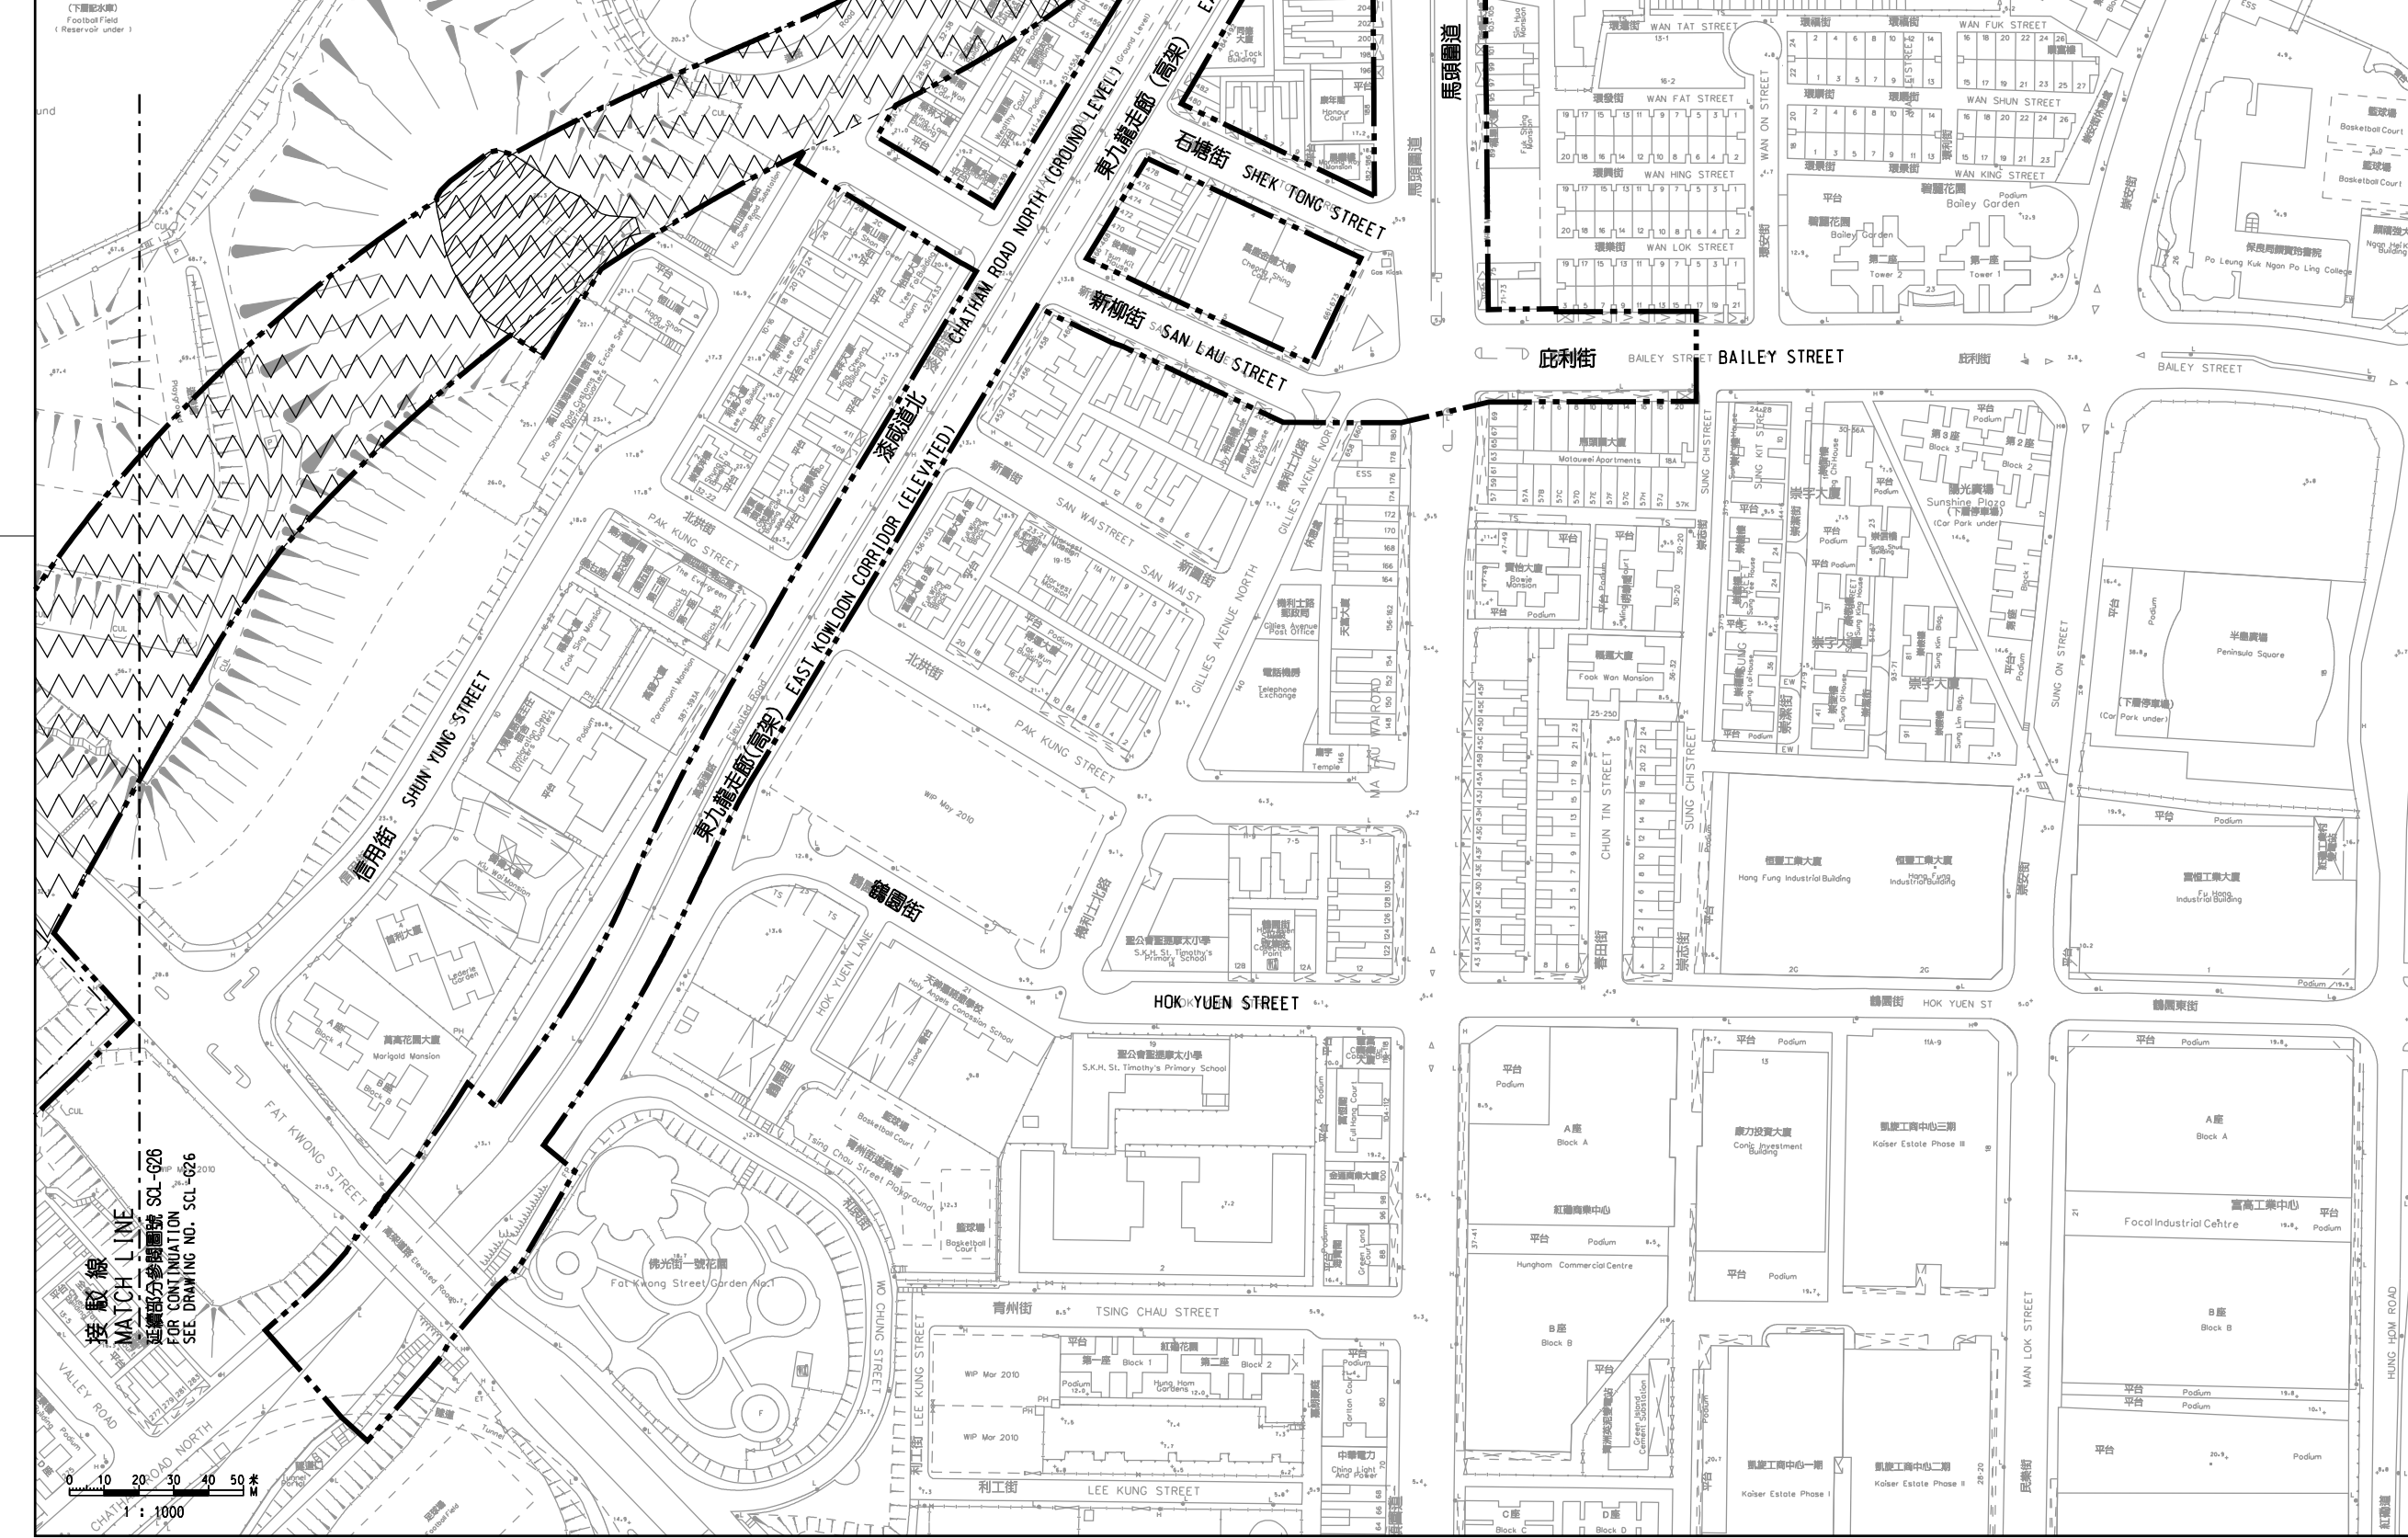

- 圖例 LEGEND**
- 方案界線  
BOUNDARY OF THE SCHEME
  - 擬建的鐵路車站及其他鐵路設施(地下)  
PROPOSED RAILWAY STATION AND OTHER RAILWAY FACILITIES (UNDERGROUND)
  - 擬建的車站 / 車站入口 / 通風大樓 / 通風井  
其他鐵路設施或永久建築物  
PROPOSED RAILWAY STATION/STATION ENTRANCES/VENTILATION BUILDINGS/VENTILATION SHAFTS/OTHER RAILWAY FACILITIES OR PERMANENT STRUCTURES
  - 現有的車站及其他鐵路設施  
EXISTING STATION AND OTHER RAILWAY FACILITIES
  - 擬採用掘挖或掘鑽的鐵路設施或隧道(地下)  
PROPOSED RAILWAY FACILITIES/TUNNEL BY BORED/MINED/DRILL AND BLAST METHOD (UNDERGROUND)
  - 擬採用掘挖或掘鑽的鐵路設施或隧道(地下)  
PROPOSED RAILWAY FACILITIES/TUNNEL BY CUT-AND-COVER METHOD (UNDERGROUND)
  - 可能永久封閉的道路(包括行車道、行人徑及露天地方)  
WHICH MAY BE CLOSED PERMANENTLY  
ROADS INCLUDING CARRIAGESWAYS, FOOTPATHS AND OPEN PLACES WHICH MAY BE CLOSED PERMANENTLY
  - 擬設置地盤設施的臨時施工區  
PROPOSED TEMPORARY WORKS AREA FOR SITE FACILITIES
  - 擬於政府前填海或填海後填海工程(非形成填土)或其其他工程  
(可在其上進行填海工程(非形成填土)或其其他工程)  
PROPOSED TEMPORARY WORKS AREA FOR SITE FACILITIES ON GOVERNMENT FORESHORE OR SEABED (COVER OR UPON WHICH RECLAMATION (NOT FOR THE PURPOSE OF FORMING LAND) OR OTHER WORKS MAY BE CARRIED OUT)
  - 擬建的行人天橋 / 扶手電梯 / 升降機 / 樓梯  
PROPOSED FOOTBRIDGE/ESCALATOR/LIFT/STAIRCASE
  - ☆☆☆☆ 擬建的有蓋行人通道  
PROPOSED COVERED WALKWAY
  - 擬於政府前填海或填海後填海工程(非形成填土)或其其他工程  
(可在其上進行填海工程(非形成填土)或其其他工程)  
PROPOSED RAILWAY FACILITIES/TUNNEL BY CUT-AND-COVER METHOD ON GOVERNMENT FORESHORE OR SEABED (COVER OR UPON WHICH TEMPORARY RECLAMATION (FOR THE PURPOSE OF FORMING TEMPORARY LAND) OR OTHER WORKS MAY BE CARRIED OUT)
  - 擬於政府前填海或填海後填海工程(非形成填土)或其其他工程  
(可在其上進行填海工程(非形成填土)或其其他工程)  
PROPOSED RAILWAY FACILITIES/TUNNEL (INCLUDING PROTECTION LAYER/ROCK ARMOUR) BY IMMERSED TUBE METHOD ON GOVERNMENT FORESHORE OR SEABED (COVER OR UPON WHICH RECLAMATION (NOT FOR THE PURPOSE OF FORMING LAND) OR OTHER WORKS MAY BE CARRIED OUT)
  - 擬建於保護結構的鐵路設施 / 隧道(地下)  
PROPOSED RAILWAY FACILITIES/TUNNELS (UNDERGROUND) AT PROTECTION STRUCTURES
  - 擬建於沙田至中環線及另一項正在規劃的鐵路項目(下稱「另一項鐵路項目」)使用的隧道(地下) / 車站 / 車站大樓 / 車站入口 / 通風大樓 / 通風井 / 其他鐵路設施或永久建築物(下稱「設施」) / 擬建的石田已刊列於另一項鐵路項目方案內  
PROPOSED RAILWAY TUNNEL (UNDERGROUND)/RAILWAY STATION/STATION CONCOURSE/STATION ENTRANCES/VENTILATION BUILDINGS/VENTILATION SHAFTS/OTHER RAILWAY FACILITIES OR PERMANENT STRUCTURES (HEREAFTER REFERRED TO AS "THE FACILITIES") FOR SHATIN TO CENTRAL LINK AND ANOTHER RAILWAY PROJECT UNDER PLANNING (HEREAFTER REFERRED TO AS "ANOTHER RAILWAY PROJECT"). THE LAYOUT OF THE FACILITIES IS GAZETTED UNDER ANOTHER RAILWAY PROJECT.
  - 受影響的政府前填海或填海的大約範圍  
APPROXIMATE EXTENT OF AFFECTED GOVERNMENT FORESHORE OR SEABED

**一般說明 GENERAL NOTES**  
1. 有關一般說明參閱圖號 SCL-G01.  
FOR GENERAL NOTES, REFER TO DRAWING NO. SCL-G01.

修改表  
TABLE OF AMENDMENTS

修改日期	日期	繪圖	類別	負責	說明
REV	DATE	BY	SUB	APP	DESCRIPTION

**SIGNED**  
核准發出  
APPROVED FOR ISSUE  
10 NOV 2010  
發出日期 DATE OF ISSUE

伍德榮 NG TAK WING  
路政署  
鐵路拓展處處長(1)  
GOVERNMENT ENGINEER/  
RAILWAY DEVELOPMENT (1)  
HIGHWAYS DEPARTMENT

圖則名稱 DRAWING TITLE  
**鐵路條例(第519章)**  
**沙田至中環線**  
總體規劃圖則 53頁的第25頁

RAILWAYS ORDINANCE (CHAPTER 519)  
SHATIN TO CENTRAL LINK  
GENERAL LAYOUT PLAN SHEET 25 OF 53

圖號 DRAWING NO. **SCL-G25** 比例 SCALE 1:1000 (A1)  
或如顯示  
OR AS SHOWN

**香港特別行政區政府**  
THE GOVERNMENT OF THE HONG KONG  
SPECIAL ADMINISTRATIVE REGION

**路政署**  
HIGHWAYS DEPARTMENT

**鐵路拓展處**  
RAILWAY DEVELOPMENT OFFICE