


**說明 NOTES**

此圖根據第SH0-G02號圖則制訂，以黃色標明暫時封閉毗鄰小蠔灣車廠的順朗路路段。

THIS DRAWING IS PREPARED BASED ON DRAWING NO. SH0-G02 AND IS INTENDED TO SHOW THE TEMPORARY CLOSURE OF THE SECTION OF SHUN LONG ROAD ADJACENT TO THE SIU HO WAN DEPOT (HIGHLIGHTED IN YELLOW).

**圖例 LEGEND :**

- 方案界線  
BOUNDARY OF THE SCHEME
- 擬建的鐵路車站及其設施  
PROPOSED RAILWAY STATION AND ASSOCIATED FACILITIES
- 擬建的鐵路設施 (地下)  
PROPOSED RAILWAY FACILITIES (UNDERGROUND)
- 加設路軌及道岔，從而由現有的機場快線及東涌線共用軌道加設東涌線的分支  
ADDITION OF TRACKS AND TURNOUTS FOR BIFURCATING TUNG CHUNG LINE FROM SHARED TRACK OF EXISTING AIRPORT EXPRESS LINE AND TUNG CHUNG LINE
- 在現有鐵路範圍內的擬建工程 (在此範圍內的所有擬建鐵路工程並不屬於方案部分)  
PROPOSED WORKS WITHIN THE EXISTING RAILWAY AREA (ALL PROPOSED RAILWAY WORKS WITHIN THIS AREA ARE NOT PART OF THE SCHEME)

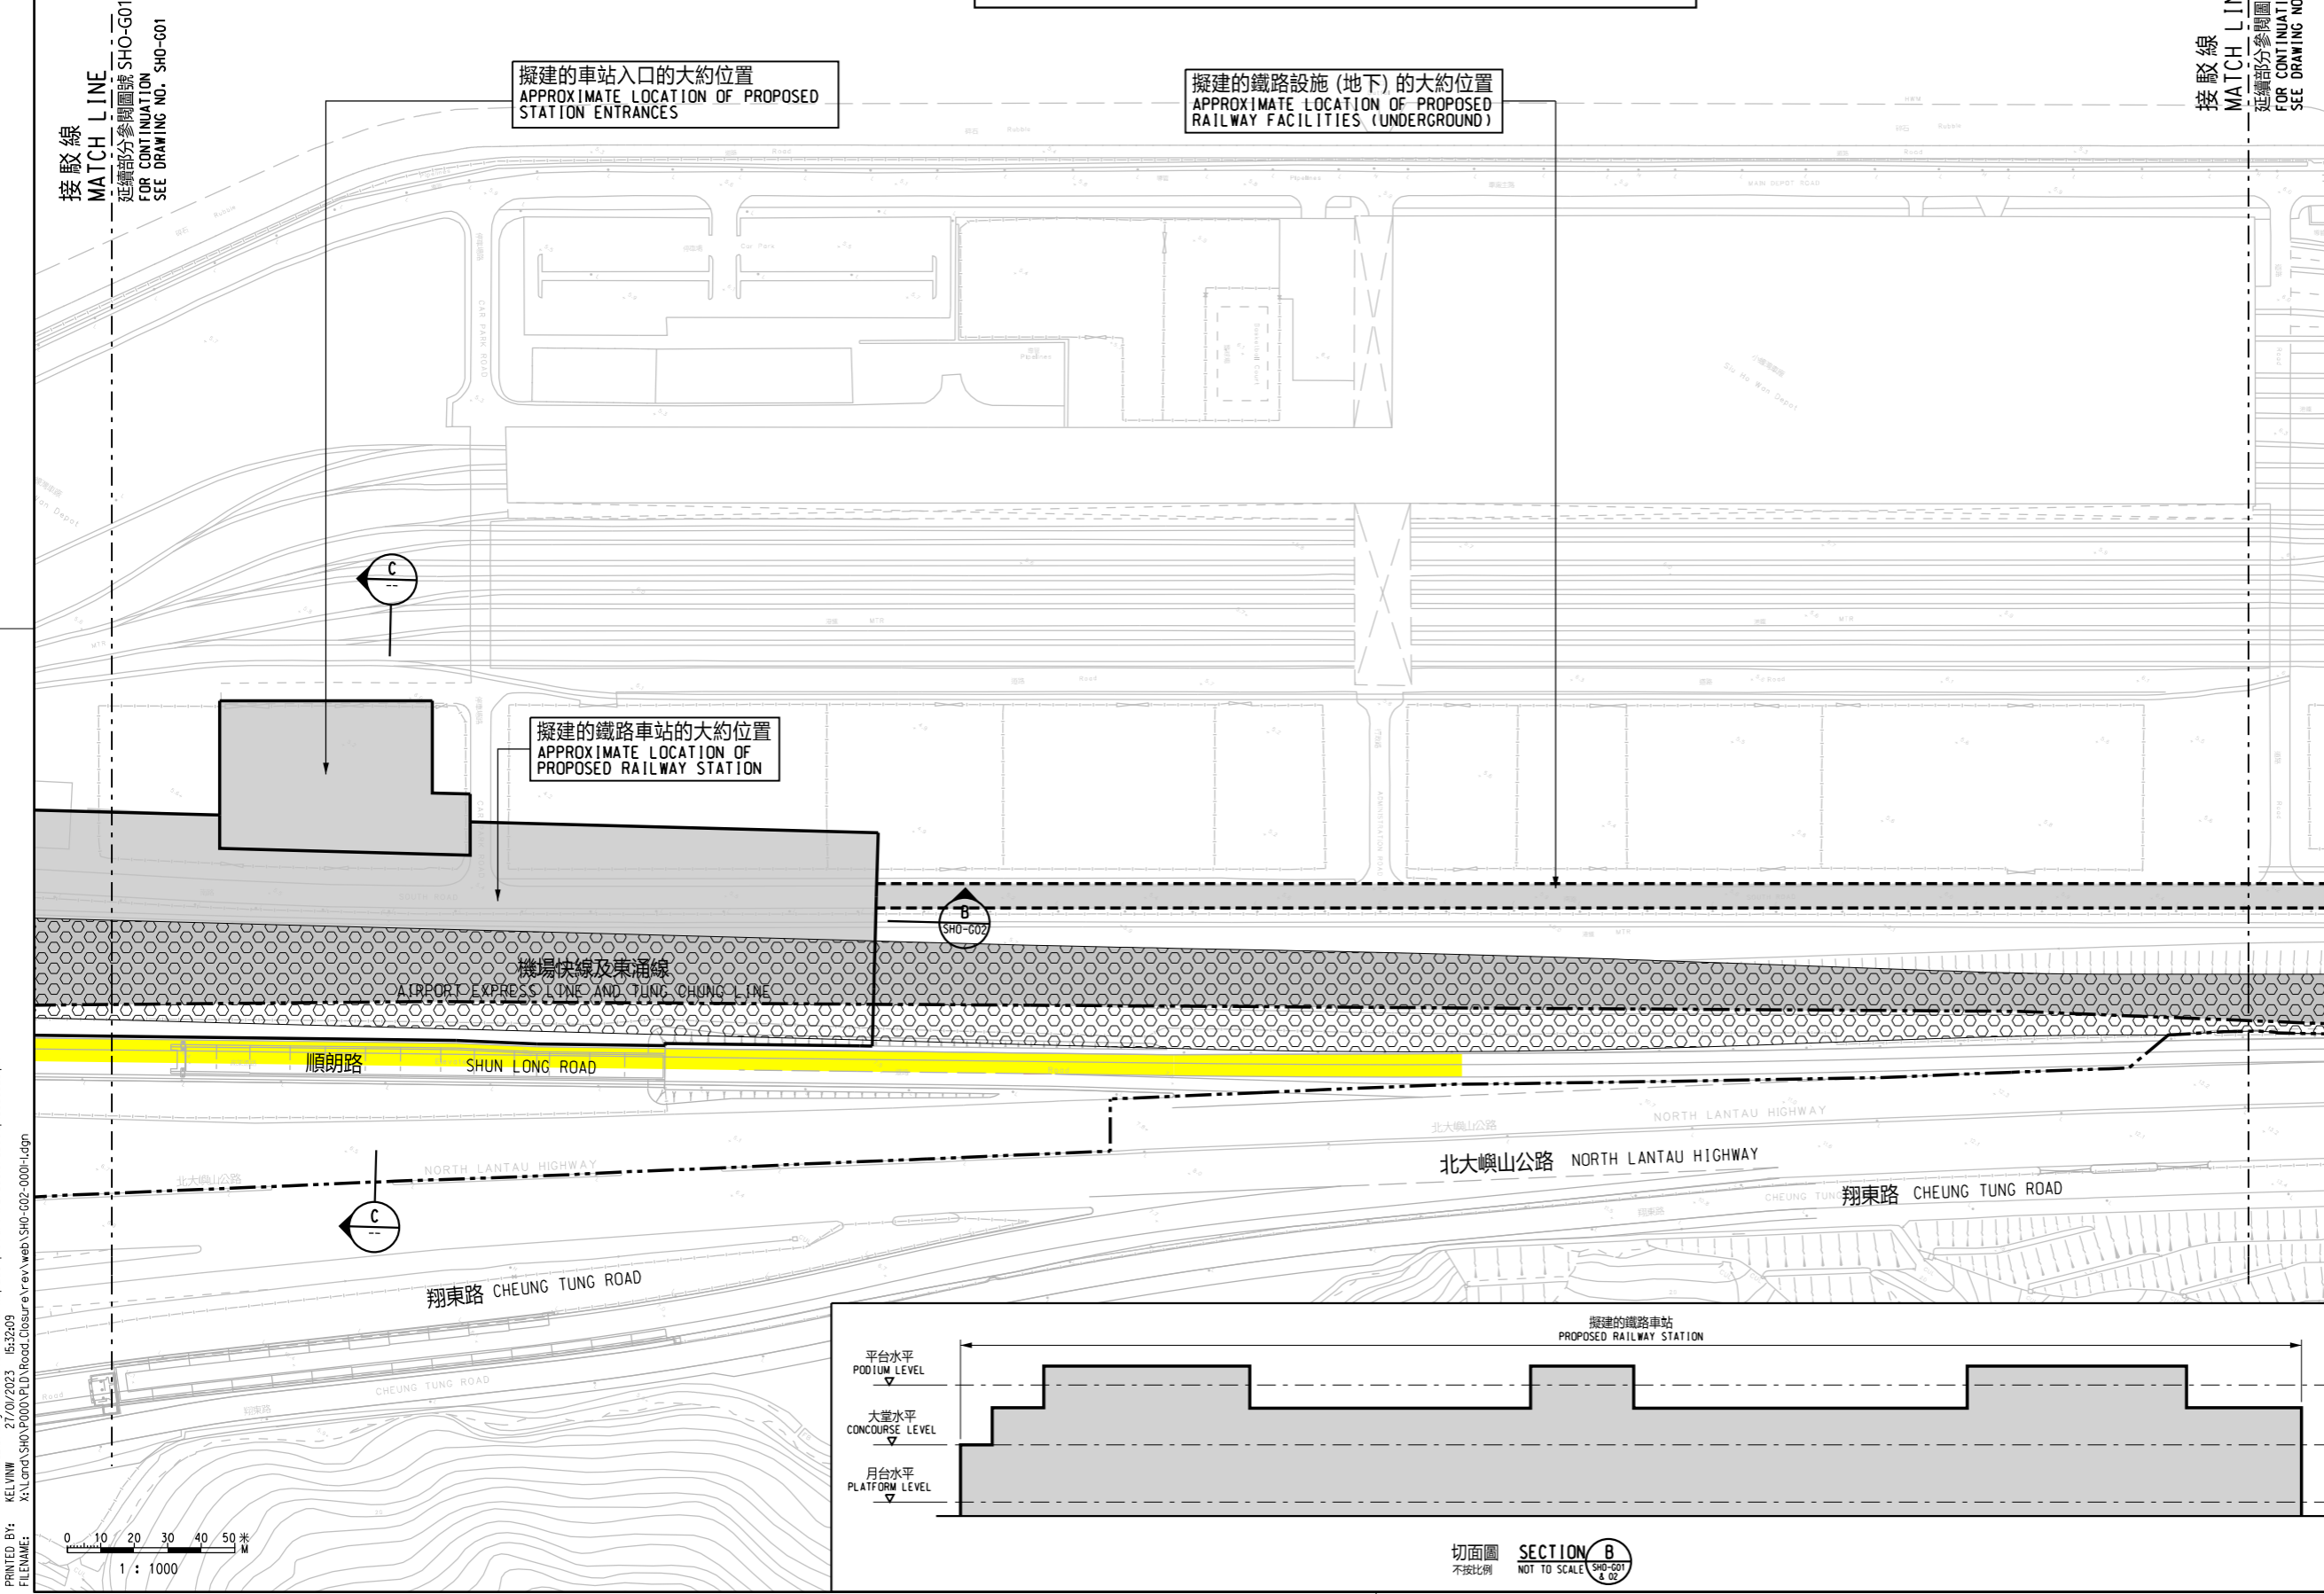

**一般說明 GENERAL NOTES**

1. 有關一般說明參閱圖號 SH0-G01.  
FOR GENERAL NOTES, REFER TO DRAWING NO. SH0-G01.

修訂表  
TABLE OF AMENDMENTS

REV	DATE	BY	SUB	APP	說明 DESCRIPTION

**SIGNED**

溫健傑 WAN KIN HUNG, DENNIS  
路政署  
鐵路拓展處副處長(2)  
GOVERNMENT ENGINEER/  
RAILWAY DEVELOPMENT (2)  
HIGHWAYS DEPARTMENT

30/01/2023  
發出日期 DATE OF ISSUE

圖則名稱 DRAWING TITLE  
**鐵路條例(第519章)  
位於小蠔灣的鐵路車站  
暫時封閉毗鄰小蠔灣車廠的順朗路路段**

RAILWAYS ORDINANCE (CHAPTER 519)  
RAILWAY STATION AT SIU HO WAN  
TEMPORARY CLOSURE OF A SECTION OF SHUN LONG ROAD  
ADJACENT TO THE SIU HO WAN DEPOT

圖號 DRAWING NO.  
SH0/G02/0001/1

比例 SCALE  
1:1000 (A1)  
或如圖示  
AS SHOWN

香港特別行政區政府  
THE GOVERNMENT OF THE HONG KONG  
SPECIAL ADMINISTRATIVE REGION

路政署  
HIGHWAYS DEPARTMENT

鐵路拓展處  
RAILWAY DEVELOPMENT OFFICE

PLOT DRW: X:\CADD\Library\Station\WorkSpace\plot\trv\PDF\_Color\_300dpi\_080923.plt  
 PRINTED BY: KELVINW  
 FILENAME: X:\land\SH0\PO000\PLD\Road\Closure\rev\web\SH0-G02-0001-1.dgn