


- 圖例 LEGEND :
- 方案界線  
BOUNDARY OF THE SCHEME
  - 擬建的鐵路車站及其設施  
PROPOSED RAILWAY STATION AND ASSOCIATED FACILITIES
  - 擬建的鐵路設施 (地下)  
PROPOSED RAILWAY FACILITIES (UNDERGROUND)
  - 加設路軌及道岔，從而由現有的機場快線及東涌線共用軌道加設東涌線的分支  
ADDITION OF TRACKS AND TURNOUTS FOR BIFURCATING TUNG CHUNG LINE FROM SHARED TRACK OF EXISTING AIRPORT EXPRESS LINE AND TUNG CHUNG LINE
  - 在現有鐵路範圍內的擬建工程 (在此範圍內的所有擬建鐵路工程並不屬於方案部分)  
PROPOSED WORKS WITHIN THE EXISTING RAILWAY AREA (ALL PROPOSED RAILWAY WORKS WITHIN THIS AREA ARE NOT PART OF THE SCHEME)

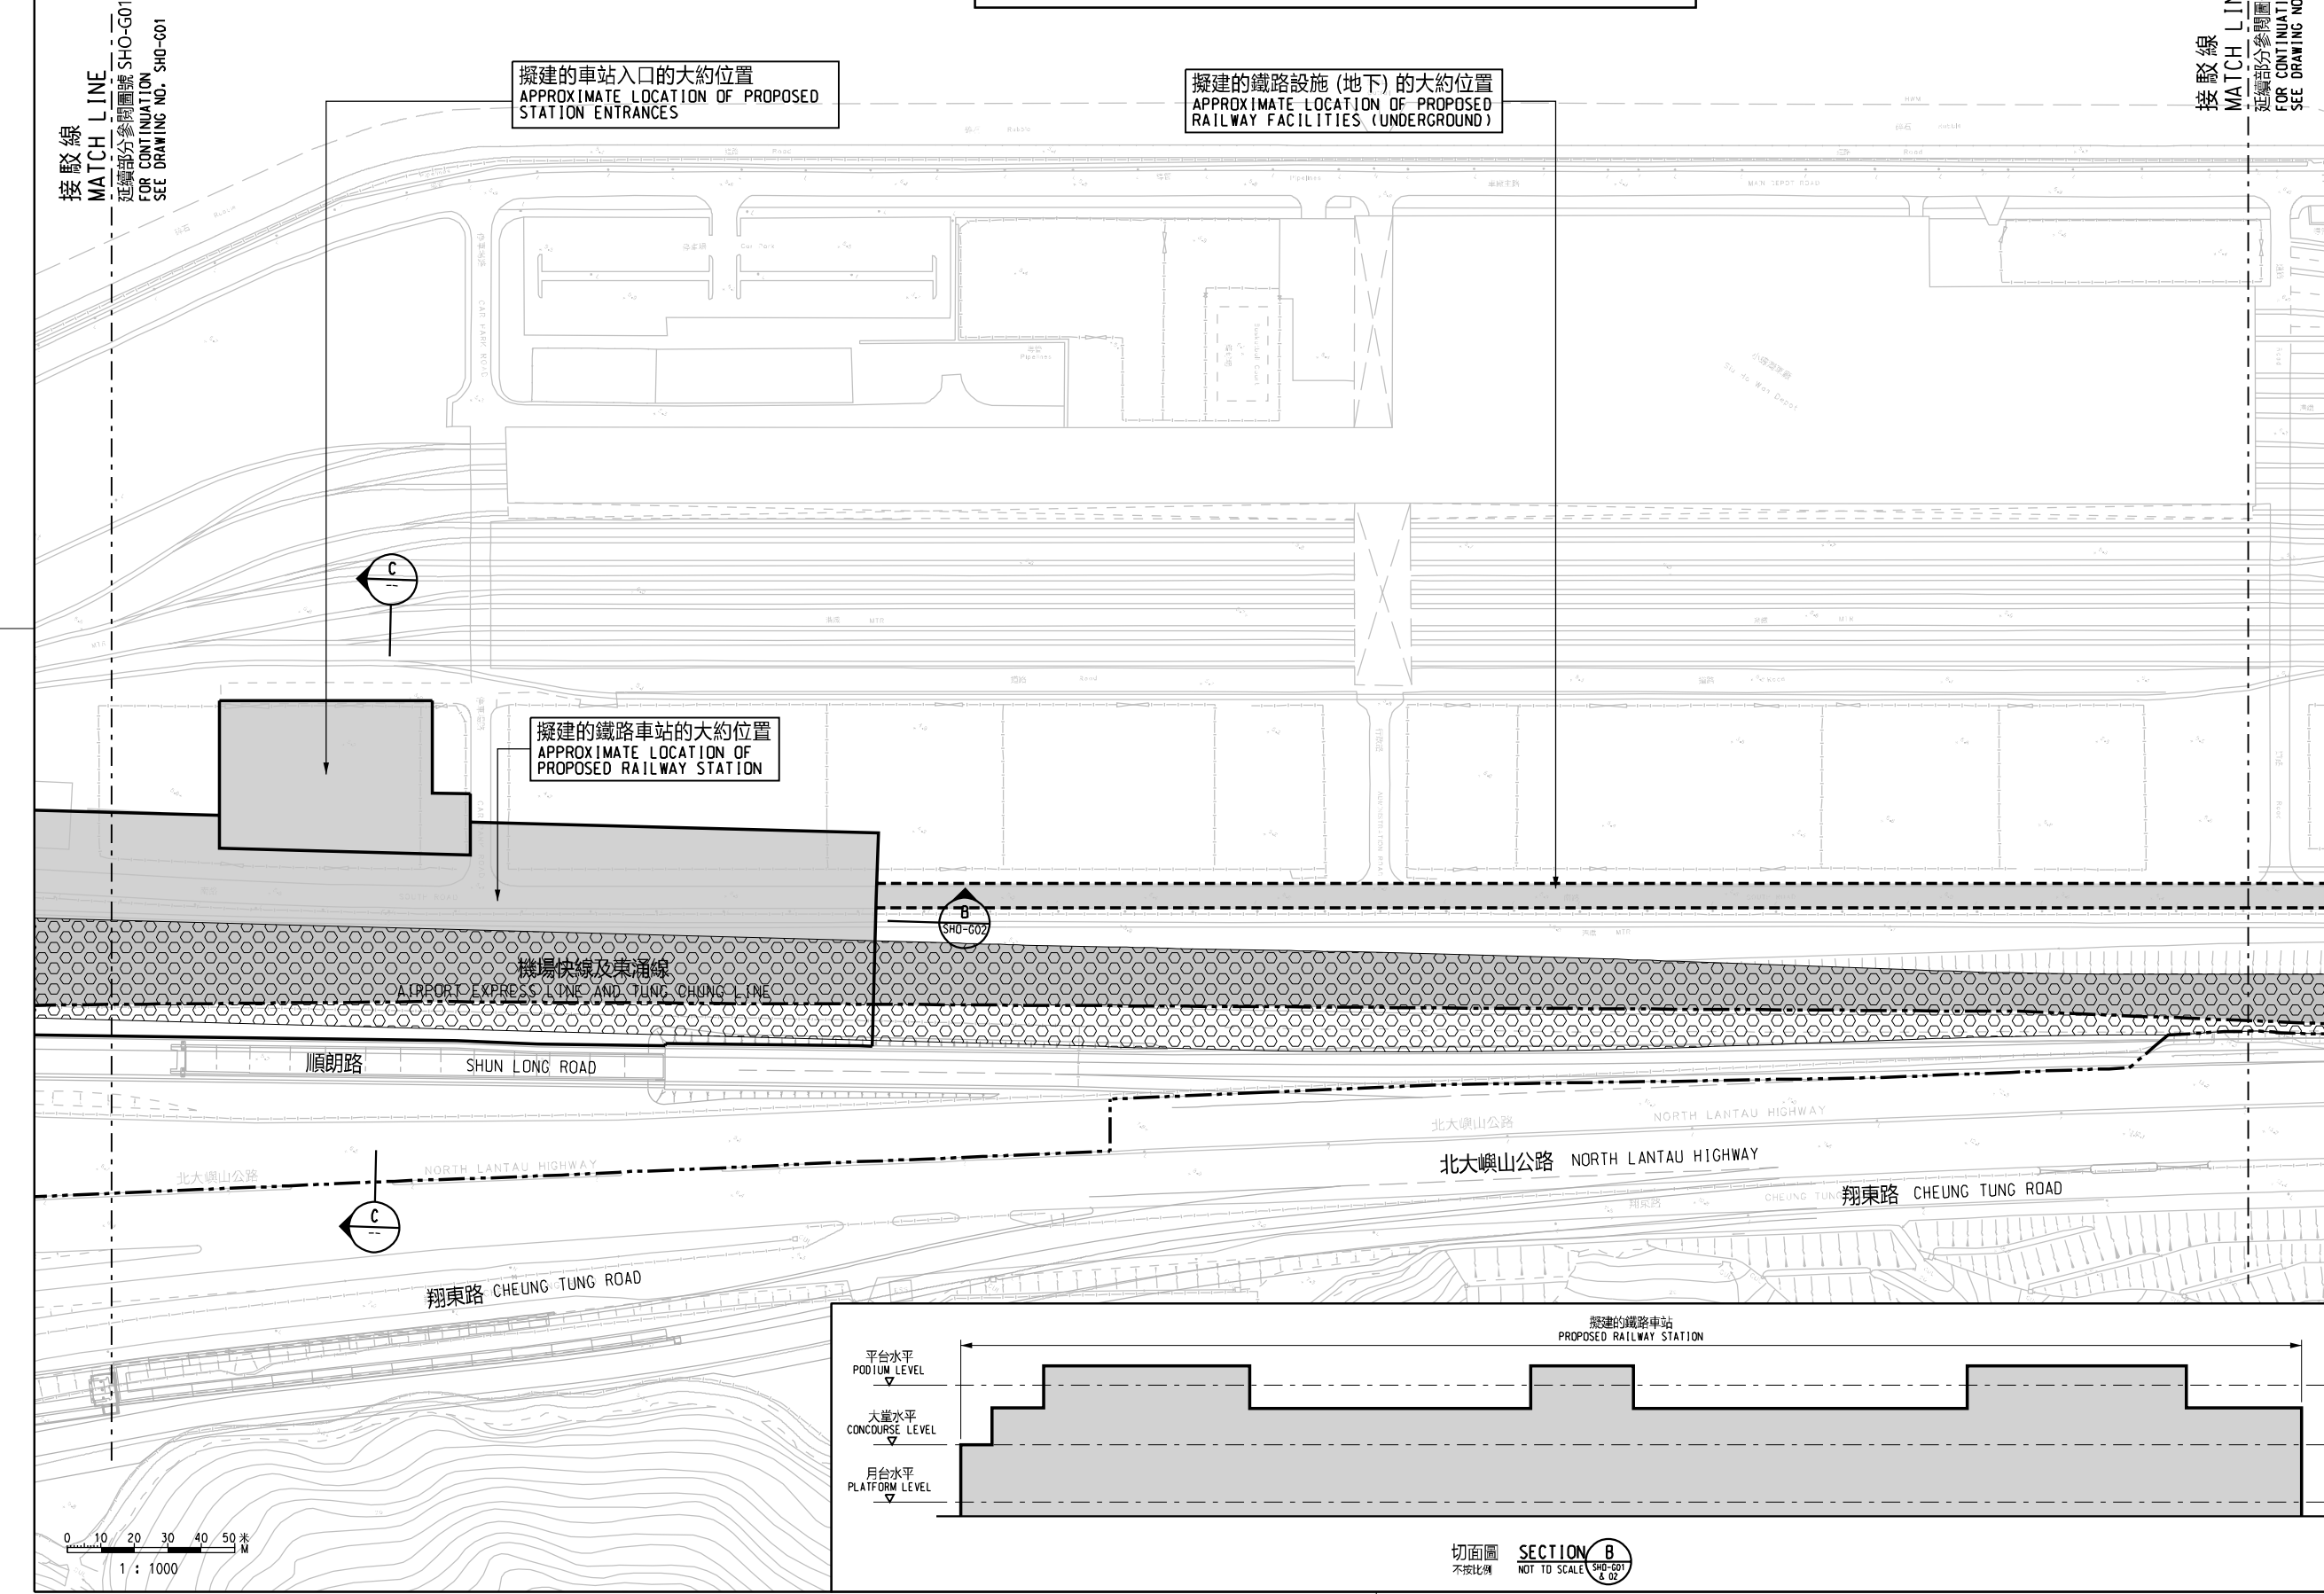

一般說明 GENERAL NOTES

1. 有關一般說明參閱圖號 SHO-G01.  
FOR GENERAL NOTES, REFER TO DRAWING NO. SHO-G01.

修訂表  
TABLE OF AMENDMENTS

修改 REV	日期 DATE	繪圖 BY	核對 SUB	負責 APP	說明 DESCRIPTION

SIGNED

魏漢華 NGAI HON WAH

批准發出  
APPROVED FOR ISSUE

2 JUN 2021

發出日期 DATE OF ISSUE

路政署  
鐵路拓展處處長 (2)  
GOVERNMENT ENGINEER/  
RAILWAY DEVELOPMENT (2)  
HIGHWAYS DEPARTMENT

圖則名稱 DRAWING TITLE

鐵路條例(第519章)  
位於小蠔灣的鐵路車站  
總體規劃圖則 4頁的第2頁

RAILWAYS ORDINANCE (CHAPTER 519)  
RAILWAY STATION AT SIU HO WAN

GENERAL LAYOUT PLAN SHEET 2 OF 4

圖號 DRAWING NO.

SHO-G02

比例 SCALE

1:1000 (A1)  
或如圖示  
AS SHOWN

香港特別行政區政府  
THE GOVERNMENT OF THE HONG KONG  
SPECIAL ADMINISTRATIVE REGION

路政署  
HIGHWAYS DEPARTMENT

鐵路拓展處  
RAILWAY DEVELOPMENT OFFICE

