

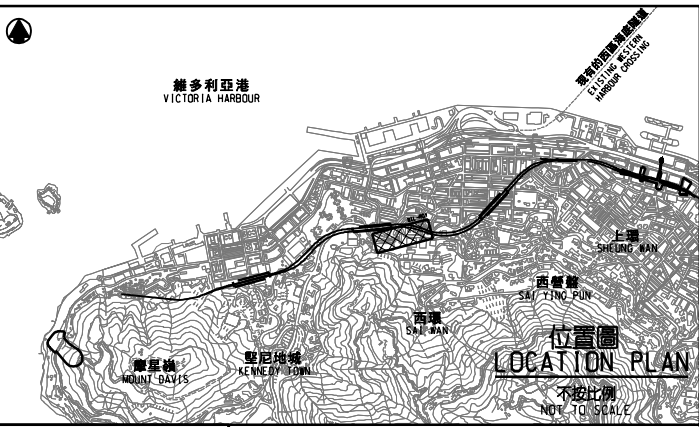


設定地役權及/或其他永久權利面積表
AREA OF LAND OVER WHICH EASEMENTS AND/OR OTHER PERMANENT RIGHTS TO BE CREATED SCHEDULE

項目 ITEM	建議可行的地役權及/或其他永久權利範圍 EASEMENTS AND / OR OTHER PERMANENT RIGHTS ARE PROPOSED TO BE CREATED	內地段第8482號餘段的部分 PORTION OF THE REMAINING PORTION OF INLAND LOT NO.8482 (平方米) (Sq.m.)
(一) (1)	為營運地下鐵路或其附帶事宜而興建、安裝、營運、觀察、維修、保養、修改及 改建車站入口，設定可行使地役權及/或其他永久權利，政府、其僱員、代理人、 持證人、承包商及其他獲政府授權或准許的人士（包括公眾人士）可於任何時間 享有通行權，自由無阻地進出及經過車站入口的土地內、其下及/或其上的 範圍。該等地役權及永久權利並包括為騰出空間作車站入口用途而對部分黃克競樓 進行修改、拆卸及改建工程，但上述權利均不可對香港大學或獲香港大學授權人士 就使用該土地範圍內的現有車輛通道造成障礙。	約 420.3 (不包括正120.0米主水平基準之上的空間 及負36.5米主水平基準之下的地層) APPROX. 420.3 (EXCLUDING THE AIRSPACE ABOVE +120.0mPD AND THE UNDERGROUND STRATUM BELOW -36.5mPD)
(二) (11)	為營運、觀察、維修及保養車站入口，設定進出權利，政府、其僱員、代理人、 持證人、承包商及其他獲政府授權或准許的人士有權在土地及土地之上為營運地下 鐵路而進出車站入口，但不可於該土地上興建或安裝構築物、建築物或其他設施， 及不可對香港大學或獲香港大學授權人士就使用該土地造成障礙。	約 447.4 (不包括正120.0米主水平基準之上的空間 及正55.0米主水平基準之下的地層) APPROX. 447.4 (EXCLUDING THE AIRSPACE ABOVE +120.0mPD AND THE UNDERGROUND STRATUM BELOW +55.0mPD)

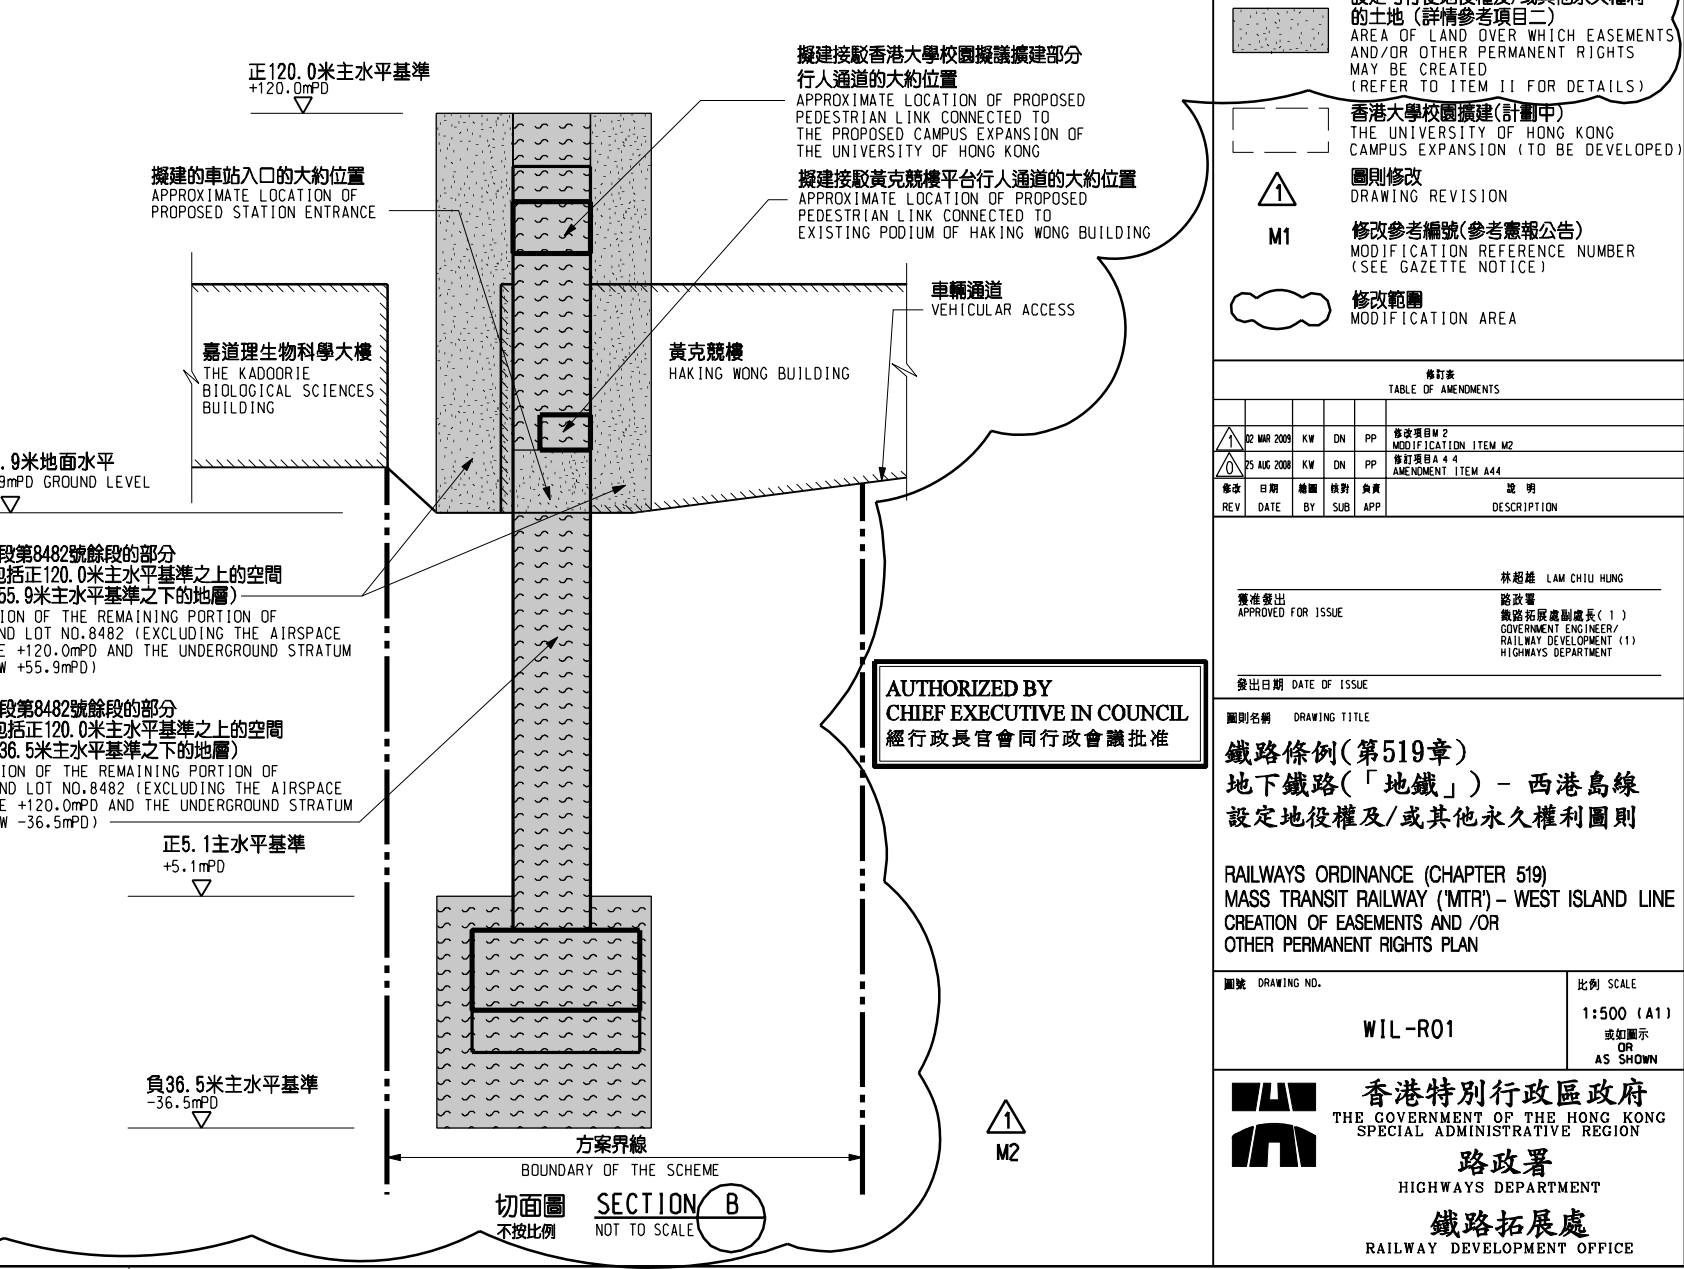

- 圖例 LEGEND
- 方案界線
BOUNDARY OF THE SCHEME
 - 擬建的軌道中線
PROPOSED RAILWAY TRACK
CENTRE LINE
 - 地段界線
LOT BOUNDARY
 - 擬建的車站入口 / 通風大樓 /
通風井 / 其他鐵路設施
PROPOSED STATION ENTRANCES/
VENTILATION BUILDINGS/
VENTILATION SHAFTS /
OTHER RAILWAY FACILITIES
 - 擬建的鐵路設施(地下)
PROPOSED RAILWAY FACILITIES
(UNDERGROUND)
 - 設定可行使地役權及/或其他永久權利
的土地 (詳情參看項目一)
AREA OF LAND OVER WHICH EASEMENTS
AND/OR OTHER PERMANENT RIGHTS
MAY BE CREATED
(REFER TO ITEM I FOR DETAILS)
 - 設定可行使地役權及/或其他永久權利
的土地 (詳情參看項目二)
AREA OF LAND OVER WHICH EASEMENTS
AND/OR OTHER PERMANENT RIGHTS
MAY BE CREATED
(REFER TO ITEM II FOR DETAILS)
 - 香港大學校園擴建(計劃中)
THE UNIVERSITY OF HONG KONG
CAMPUS EXPANSION (TO BE DEVELOPED)
 - 圖則修改
DRAWING REVISION
 - M1 修改參考編號(參考憲報公告)
MODIFICATION REFERENCE NUMBER
(SEE GAZETTE NOTICE)
 - 修改範圍
MODIFICATION AREA

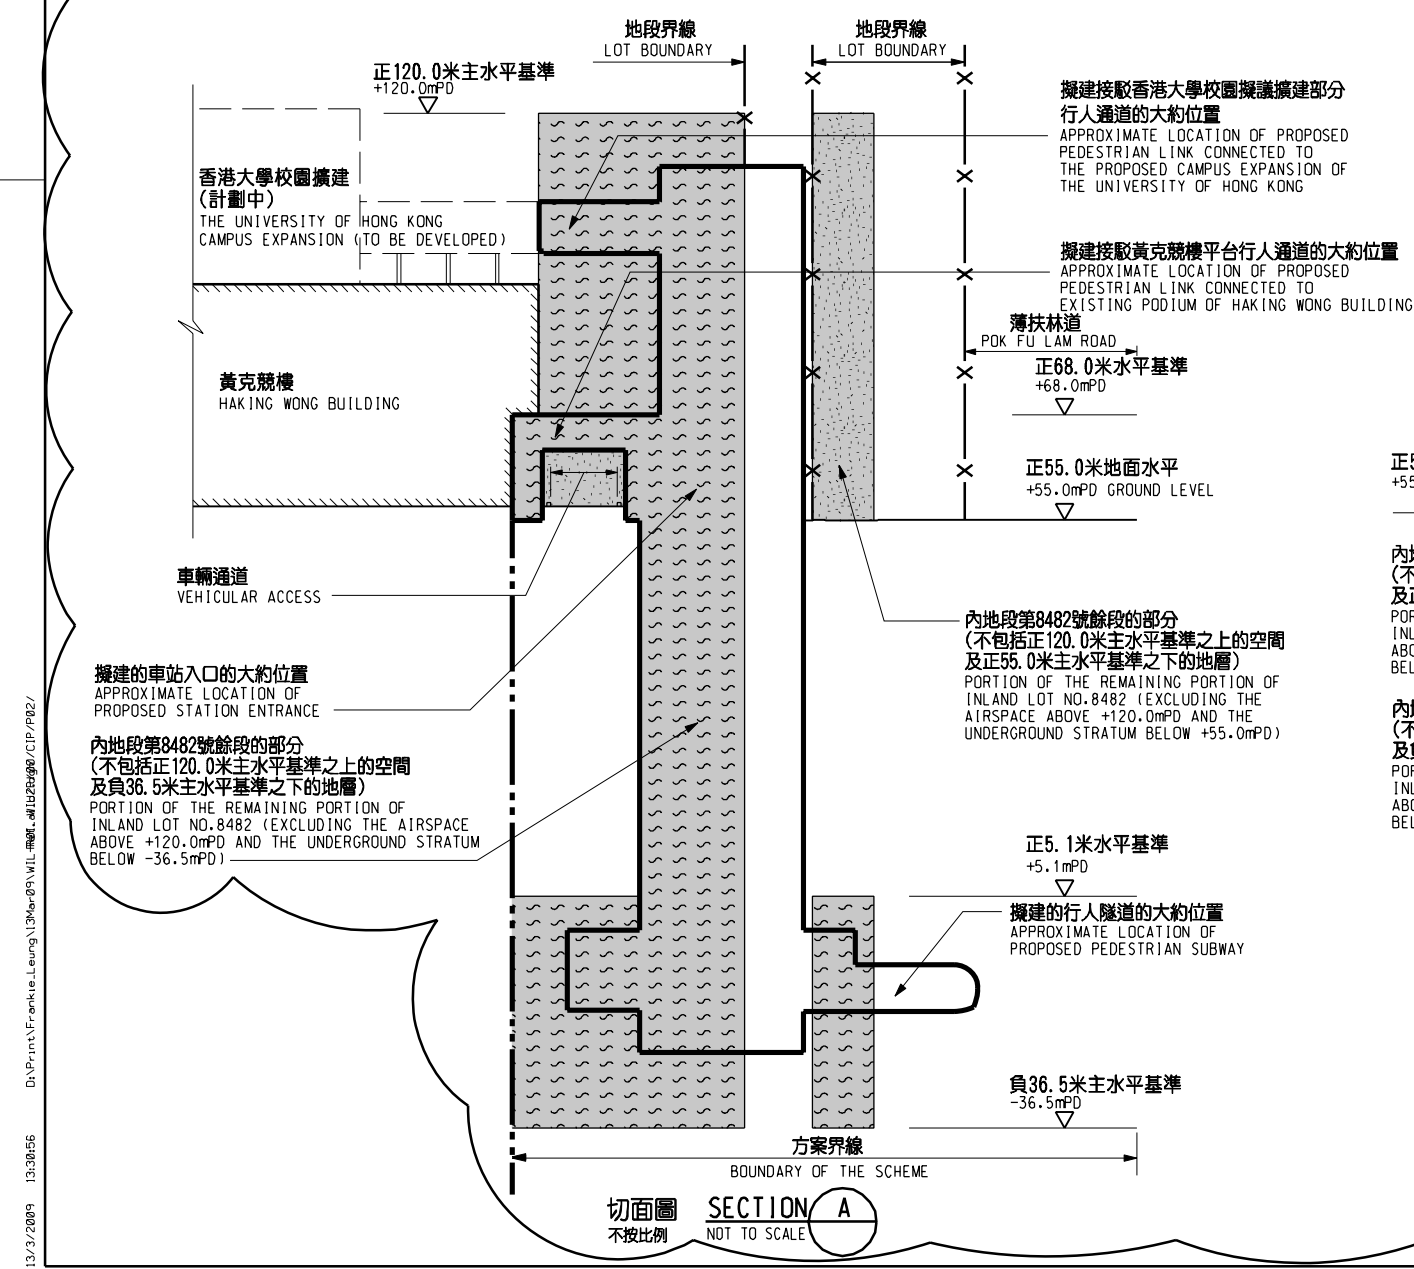

AUTHORIZED BY
CHIEF EXECUTIVE IN COUNCIL
經行政長官會同行政會議批准

修訂表
TABLE OF AMENDMENTS

修訂日期	修訂人	修訂類別	修訂內容	說明	
REV	DATE	BY	SUB	APP	DESCRIPTION
22 MAR 2009	KW	DN	PP		修改項目 M2 MODIFICATION ITEM M2
25 AUG 2008	KW	DN	PP		修改項目 A 4.4 AMENDMENT ITEM A4.4

林超雄 LAM CHIU HUNG
路政署
鐵路拓展處處長(1)
GOVERNMENT ENGINEER/
RAILWAY DEVELOPMENT (1)
HIGHWAYS DEPARTMENT

發出日期 DATE OF ISSUE

鐵路條例(第519章)
地下鐵路(「地鐵」) - 西港島線
設定地役權及/或其他永久權利圖則

RAILWAYS ORDINANCE (CHAPTER 519)
MASS TRANSIT RAILWAY (MTR) - WEST ISLAND LINE
CREATION OF EASEMENTS AND /OR
OTHER PERMANENT RIGHTS PLAN

圖號 DRAWING NO. WIL-R01

比例 SCALE 1:500 (A1)
或如顯示
AS SHOWN

香港特別行政區政府
THE GOVERNMENT OF THE HONG KONG
SPECIAL ADMINISTRATIVE REGION

路政署
HIGHWAYS DEPARTMENT

鐵路拓展處
RAILWAY DEVELOPMENT OFFICE