


- 圖例 LEGEND**
- 方案界線  
BOUNDARY OF THE SCHEME
  - 可被收回的地層  
UNDERGROUND STRATA PROPOSED TO BE RESUMED
  - 可被收回的地層 (在該地層內的任何現有柱及地基將不會被收回)  
UNDERGROUND STRATA PROPOSED TO BE RESUMED (ANY EXISTING PILES AND FOUNDATIONS LOCATED WITHIN SUCH STRATA WILL NOT BE RESUMED)
  - 擬建的鐵路車站及其他鐵路設施(地下)  
PROPOSED RAILWAY STATION AND OTHER RAILWAY FACILITIES (UNDERGROUND)
  - 擬建的車站 / 車站入口 / 通風大樓 / 通風井 / 其他鐵路設施或永久建築物  
PROPOSED RAILWAY STATION / STATION ENTRANCES / VENTILATION BUILDINGS / VENTILATION SHAFTS / OTHER RAILWAY FACILITIES OR PERMANENT STRUCTURES
  - 地段界線  
LOT BOUNDARY
  - 參線標記  
REFERENCE LINE MARK
  - 參線  
REFERENCE LINE

**一般說明 GENERAL NOTES**

- 有關一般說明參閱圖號 SCL-G01。  
FOR GENERAL NOTES, REFER TO DRAWING NO. SCL-G01.
- 收回地層的細節在圖則第SCL-U08號顯示。  
DETAILS OF UNDERGROUND STRATA RESUMPTION ARE SHOWN IN DRAWING NOS. SCL-U08.
- 收回的地層在圖則第SCL-U01至SCL-U07號中以參線的切面立視圖顯示。  
UNDERGROUND STRATA TO BE RESUMED ARE SHOWN IN THE SECTIONAL ELEVATION ALONG THE REFERENCE LINE IN DRAWING NOS. SCL-U01 TO SCL-U07.
- 沿參線的切面立視圖顯示的正/負主水平基準均為約數。  
THE +/- mPDs SHOWN IN THE SECTIONAL ELEVATION ALONG REFERENCE LINE ARE APPROXIMATE.
- 圖則顯示於可被收回的地層的任何現有公用設施將不會被收回。  
ANY EXISTING UTILITIES LOCATED WITHIN THE UNDERGROUND STRATA PROPOSED TO BE RESUMED WILL NOT BE RESUMED.

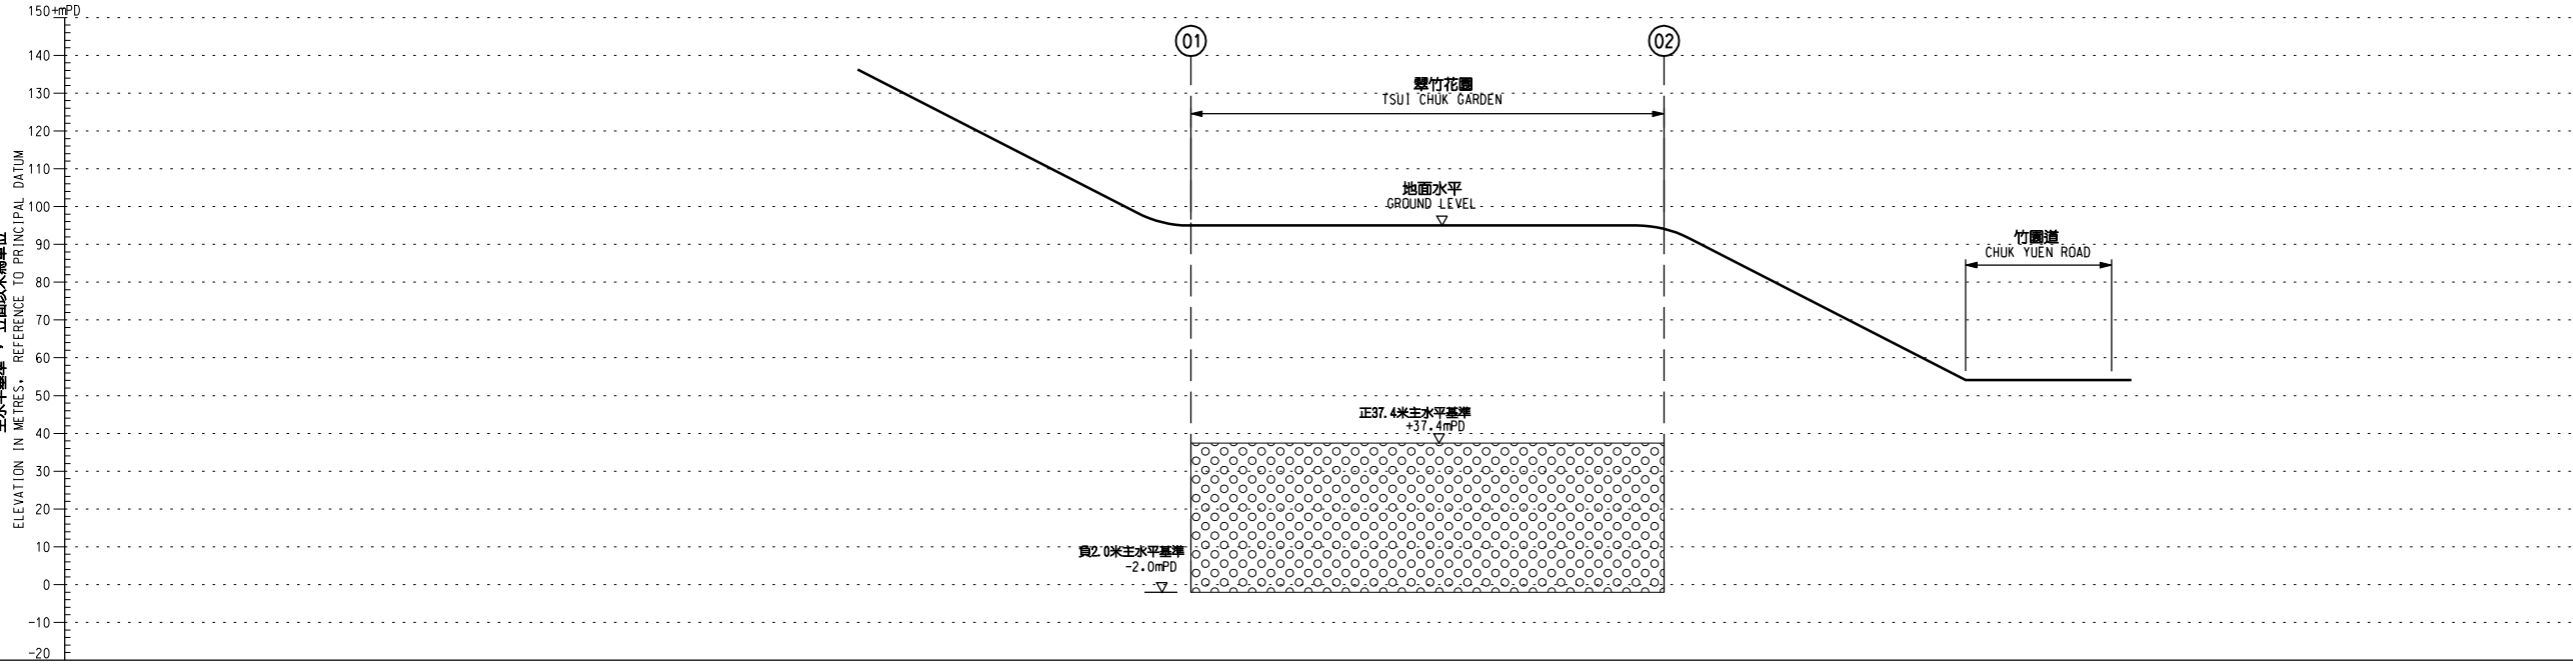

**修訂表 TABLE OF AMENDMENTS**

| 修訂  | 日期   | 繪圖 | 類別  | 負責  | 說明          |
|-----|------|----|-----|-----|-------------|
| REV | DATE | BY | SUB | APP | DESCRIPTION |
|     |      |    |     |     |             |

**SIGNED**  
 伍德榮 NG TAK WING  
 核准發出 APPROVED FOR ISSUE  
 路政署 鐵路拓展處處副處長(1)  
 GOVERNMENT ENGINEER / RAILWAY DEVELOPMENT (1)  
 HIGHWAYS DEPARTMENT  
 10 NOV 2010  
 發出日期 DATE OF ISSUE

圖則名稱 DRAWING TITLE  
**鐵路條例(第519章)**  
**沙田至中環線**  
**收回地層圖則**  
**8頁的第1頁**  
 RAILWAYS ORDINANCE (CHAPTER 519)  
 SHATIN TO CENTRAL LINK  
 UNDERGROUND STRATA RESUMPTION PLAN  
 SHEET 1 OF 8

圖號 DRAWING NO. SCL-U01  
 比例 SCALE 1:1000 (A1)  
 或如顯示 OR AS SHOWN

**香港特別行政區政府**  
 THE GOVERNMENT OF THE HONG KONG  
 SPECIAL ADMINISTRATIVE REGION  
**路政署**  
 HIGHWAYS DEPARTMENT  
**鐵路拓展處**  
 RAILWAY DEVELOPMENT OFFICE

沿參線的切面立視圖 SECTIONAL ELEVATION ALONG REFERENCE LINE

