


- 圖例 LEGEND**
- 方案界線
BOUNDARY OF THE SCHEME
 - 可被收回的地層
UNDERGROUND STRATA PROPOSED TO BE RESUMED
 - 可被收回的地層 (在該地層內的任何現有柱及地基將不會被收回)
UNDERGROUND STRATA PROPOSED TO BE RESUMED (ANY EXISTING PILES AND FOUNDATIONS LOCATED WITHIN SUCH STRATA WILL NOT BE RESUMED)
 - 擬建的鐵路車站及其他鐵路設施(地下)
PROPOSED RAILWAY STATION AND OTHER RAILWAY FACILITIES (UNDERGROUND)
 - 擬建的車站/車站入口/通風大樓/通風井/其他鐵路設施或永久建築物
PROPOSED RAILWAY STATION/STATION ENTRANCES/VENTILATION BUILDINGS/VENTILATION SHAFTS/OTHER RAILWAY FACILITIES OR PERMANENT STRUCTURES
 - 地段界線
LOT BOUNDARY
 - 參線標記
REFERENCE LINE MARK
 - 參線
REFERENCE LINE
 - 圖則修改
DRAWING REVISION
 - 修訂參考編號(參考憲報公告)
AMENDMENT REFERENCE NUMBER (SEE GAZETTE NOTICE)
 - 修訂範圍
AMENDMENT AREA

- 一般說明 GENERAL NOTES**
1. 有關一般說明參閱圖號 SCL-G01。
FOR GENERAL NOTES, REFER TO DRAWING NO. SCL-G01.
 2. 收回地層的細節在圖則第SCL-U08號顯示。
DETAILS OF UNDERGROUND STRATA RESUMPTION ARE SHOWN IN DRAWING NOS. SCL-U08.
 3. 收回的地層在圖則第SCL-U01至SCL-U07號中以參線的切面立視圖顯示。
UNDERGROUND STRATA TO BE RESUMED ARE SHOWN IN THE SECTIONAL ELEVATION ALONG THE REFERENCE LINE IN DRAWING NO. SCL-U01 TO SCL-U07.
 4. 沿參線的切面立視圖顯示的正/負主水平基準均為約數。
THE +/- mPDs SHOWN IN THE SECTIONAL ELEVATION ALONG REFERENCE LINE ARE APPROXIMATE.
 5. 圖則顯示於可被收回的地層的任何現有公用設施將不會被收回。
ANY EXISTING UTILITIES LOCATED WITHIN THE UNDERGROUND STRATA PROPOSED TO BE RESUMED WILL NOT BE RESUMED.

刪除擬收回的地層、參線、參線標記及相關切面立視圖及修訂方案界線
PROPOSED UNDERGROUND STRATUM RESUMPTION, REFERENCE LINE, REFERENCE LINE MARKS AND CORRESPONDING SECTIONAL ELEVATION DELETED AND BOUNDARY OF THE SCHEME AMENDED

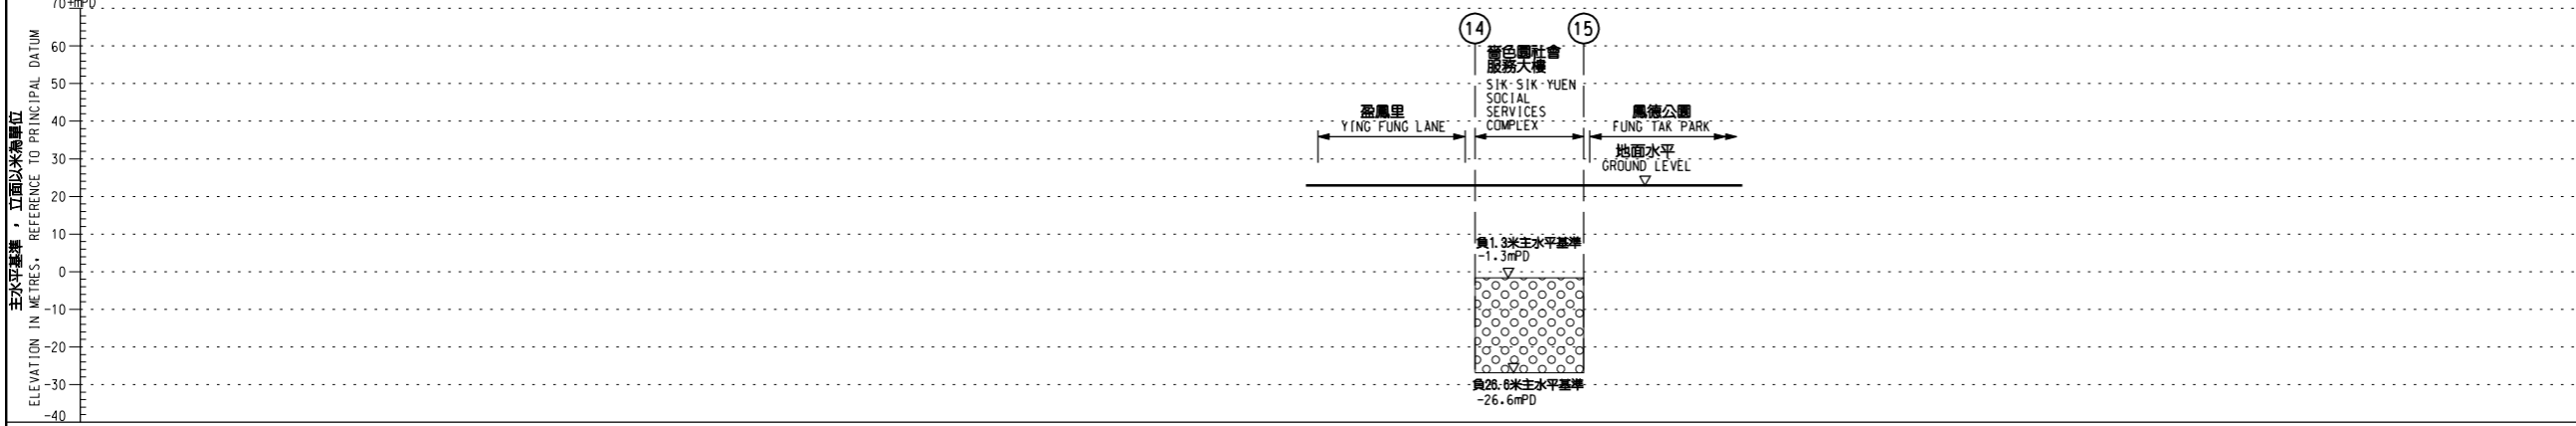

修訂表 TABLE OF AMENDMENTS

修訂日期 REV DATE	修訂日期 DATE	由 BY	由 SUB	由 APP	修訂項目 AMENDMENT ITEM	說明 DESCRIPTION
24 OCT 2011	CADD	DN	PHT		修訂項目 A8 AMENDMENT ITEM A8	

SIGNED
馮榮榮 ERIC K W FUNG
核准發出 APPROVED FOR ISSUE
路政署 鐵路拓展處處長(1)
GOVERNMENT ENGINEER/
RAILWAY DEVELOPMENT (11)
HIGHWAYS DEPARTMENT

25 OCT 2011
發出日期 DATE OF ISSUE

圖則名稱 DRAWING TITLE
**鐵路條例(第519章)
沙田至中環線
收回地層圖則
8頁的第3頁**
RAILWAYS ORDINANCE (CHAPTER 519)
SHATIN TO CENTRAL LINK
UNDERGROUND STRATA RESUMPTION PLAN
SHEET 3 OF 8

圖號 DRAWING NO. SCL-U03
比例 SCALE 1:500 (A1)
或如顯示
OR AS SHOWN

香港特別行政區政府
THE GOVERNMENT OF THE HONG KONG
SPECIAL ADMINISTRATIVE REGION
路政署
HIGHWAYS DEPARTMENT
鐵路拓展處
RAILWAY DEVELOPMENT OFFICE

沿參線的切面立視圖 SECTIONAL ELEVATION ALONG REFERENCE LINE

不按比例 NOT TO SCALE