



DRAWING NO. TCLE-P01

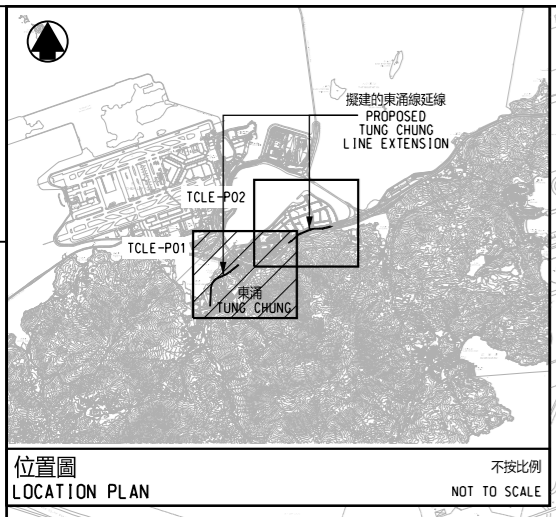

擬建在東涌西的鐵路車站的大約位置  
APPROXIMATE LOCATION OF PROPOSED RAILWAY STATION AT TUNG CHUNG WEST

修訂方案界線  
BOUNDARY OF SCHEME AMENDED

A1

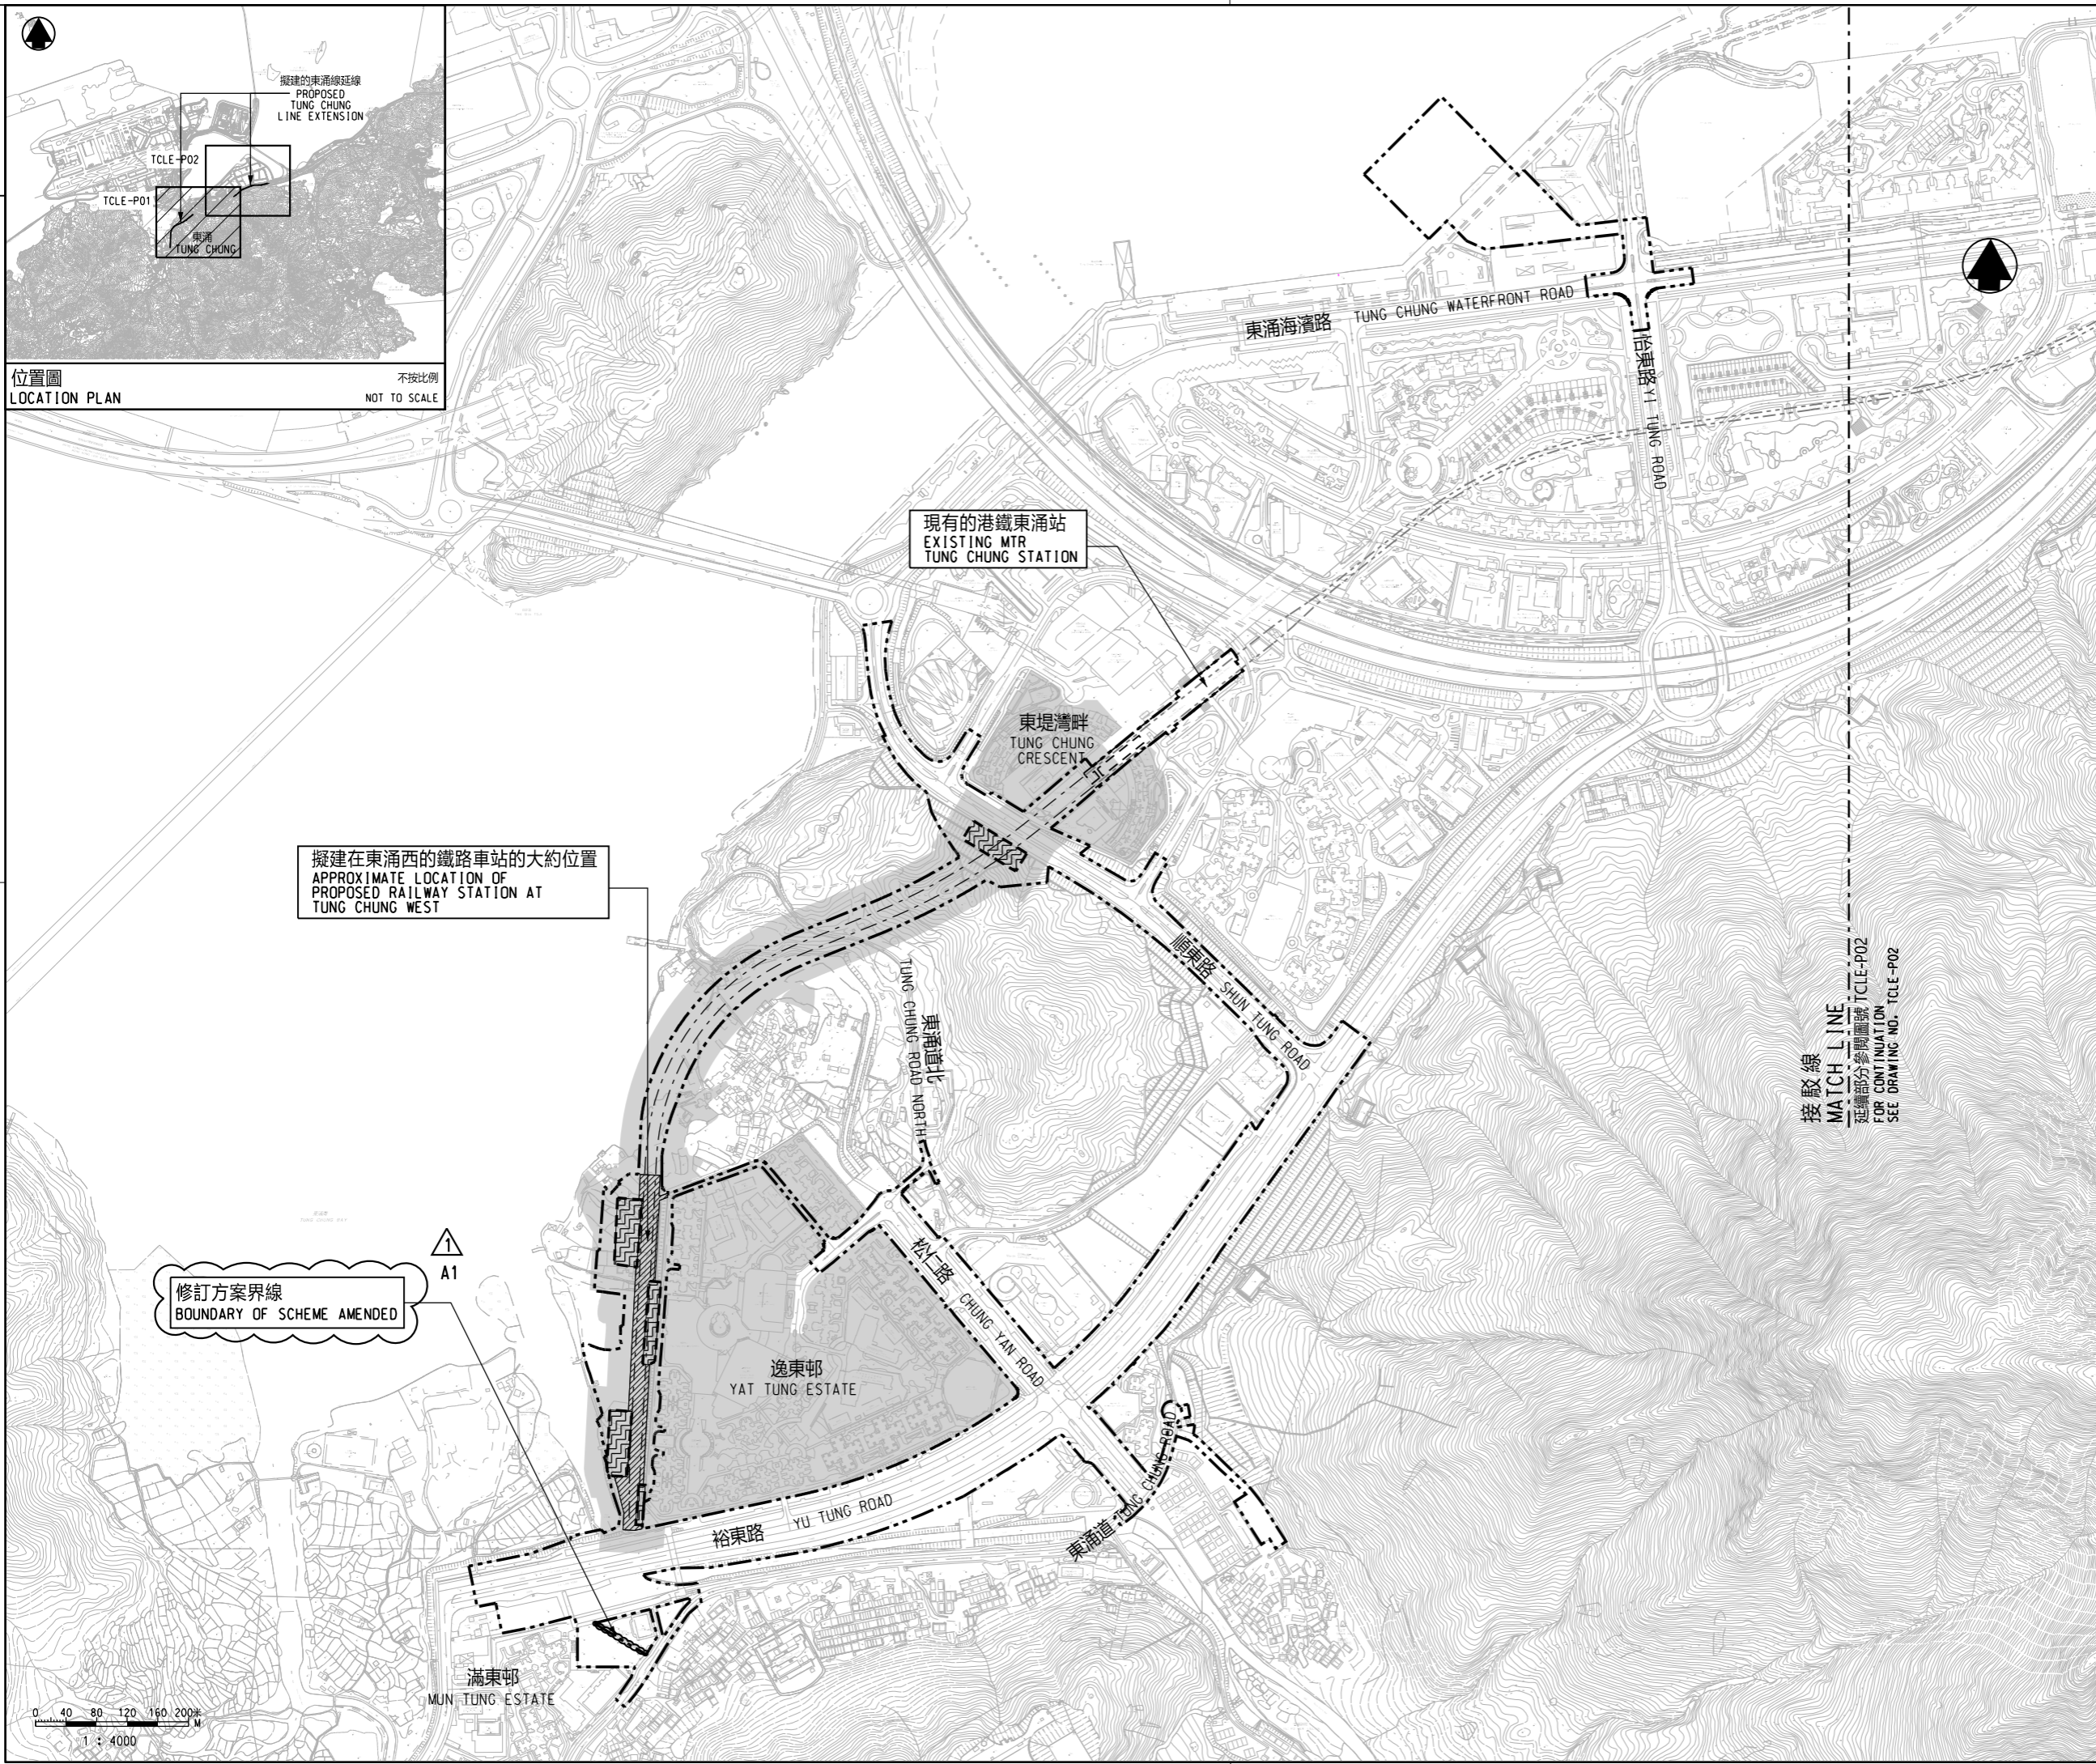

- 圖例 LEGEND :
- 方案界線  
BOUNDARY OF THE SCHEME
  - 擬建的鐵路車站及相關鐵路設施  
PROPOSED RAILWAY STATION AND ASSOCIATED RAILWAY FACILITIES
  - 就建築工程(包括在方案界線以外進行的建築工程)與方案或鐵路設施不相容,可作建築圖則或建築工程展開的控制的土地範圍  
AREA OF LAND ON WHICH CONTROL OF BUILDING PLANS OR COMMENCEMENT OF BUILDING WORKS (INCLUDING BUILDING WORKS OUTSIDE THE BOUNDARIES OF THE SCHEME) WHICH ARE INCOMPATIBLE WITH THE SCHEME OR THE OPERATION OR MAINTENANCE OF THE RAILWAY MAY BE REQUIRED
  - 擬建的鐵路設施(地下)  
PROPOSED RAILWAY FACILITIES (UNDERGROUND)
  - 現有的鐵路路軌中線  
EXISTING RAILWAY TRACK CENTRE LINE
  - 擬建的鐵路路軌中線  
PROPOSED RAILWAY TRACK CENTRE LINE
  - 現有的港鐵車站  
EXISTING MTR STATION
  - 圖則修改  
DRAWING REVISION
  - A1 修訂參考編號(參考憲報公告)  
AMENDMENT REFERENCE NUMBER (SEE GAZETTE NOTICE)
  - 修訂範圍  
AMENDMENT AREA

修訂表  
TABLE OF AMENDMENTS

修訂日期 REV DATE	由 BY	檢核 SUB	負責 APP	修訂項目 AMENDMENT ITEM	說明 DESCRIPTION
13MAY22	KW	DC	DN	修訂項目 A1 AMENDMENT ITEM A1	

SIGNED

溫健傑 WAN KIN HUNG, DENNIS

獲准發出  
APPROVED FOR ISSUE

路政署  
鐵路拓展處副處長(2)  
GOVERNMENT ENGINEER/  
RAILWAY DEVELOPMENT (2)  
HIGHWAYS DEPARTMENT

26 MAY 2022

發出日期 DATE OF ISSUE

圖則名稱 DRAWING TITLE

鐵路條例(第519章)  
東涌線延線  
控制建築圖則及工程展開圖則  
2頁的第1頁

RAILWAYS ORDINANCE (CHAPTER 519)  
TUNG CHUNG LINE EXTENSION  
CONTROL OF BUILDING PLANS AND  
COMMENCEMENT OF WORK PLAN (SHEET 1 OF 2)

圖號 DRAWING NO.

TCLE-P01

比例 SCALE

1:4000 (A1)  
或如圖示  
AS SHOWN