


DRAWING NO. TCLE-P01

擬建的東涌線延線  
PROPOSED TUNG CHUNG LINE EXTENSION

位置圖  
LOCATION PLAN

不按比例  
NOT TO SCALE

擬建在東涌西的鐵路車站的大約位置  
APPROXIMATE LOCATION OF PROPOSED RAILWAY STATION AT TUNG CHUNG WEST

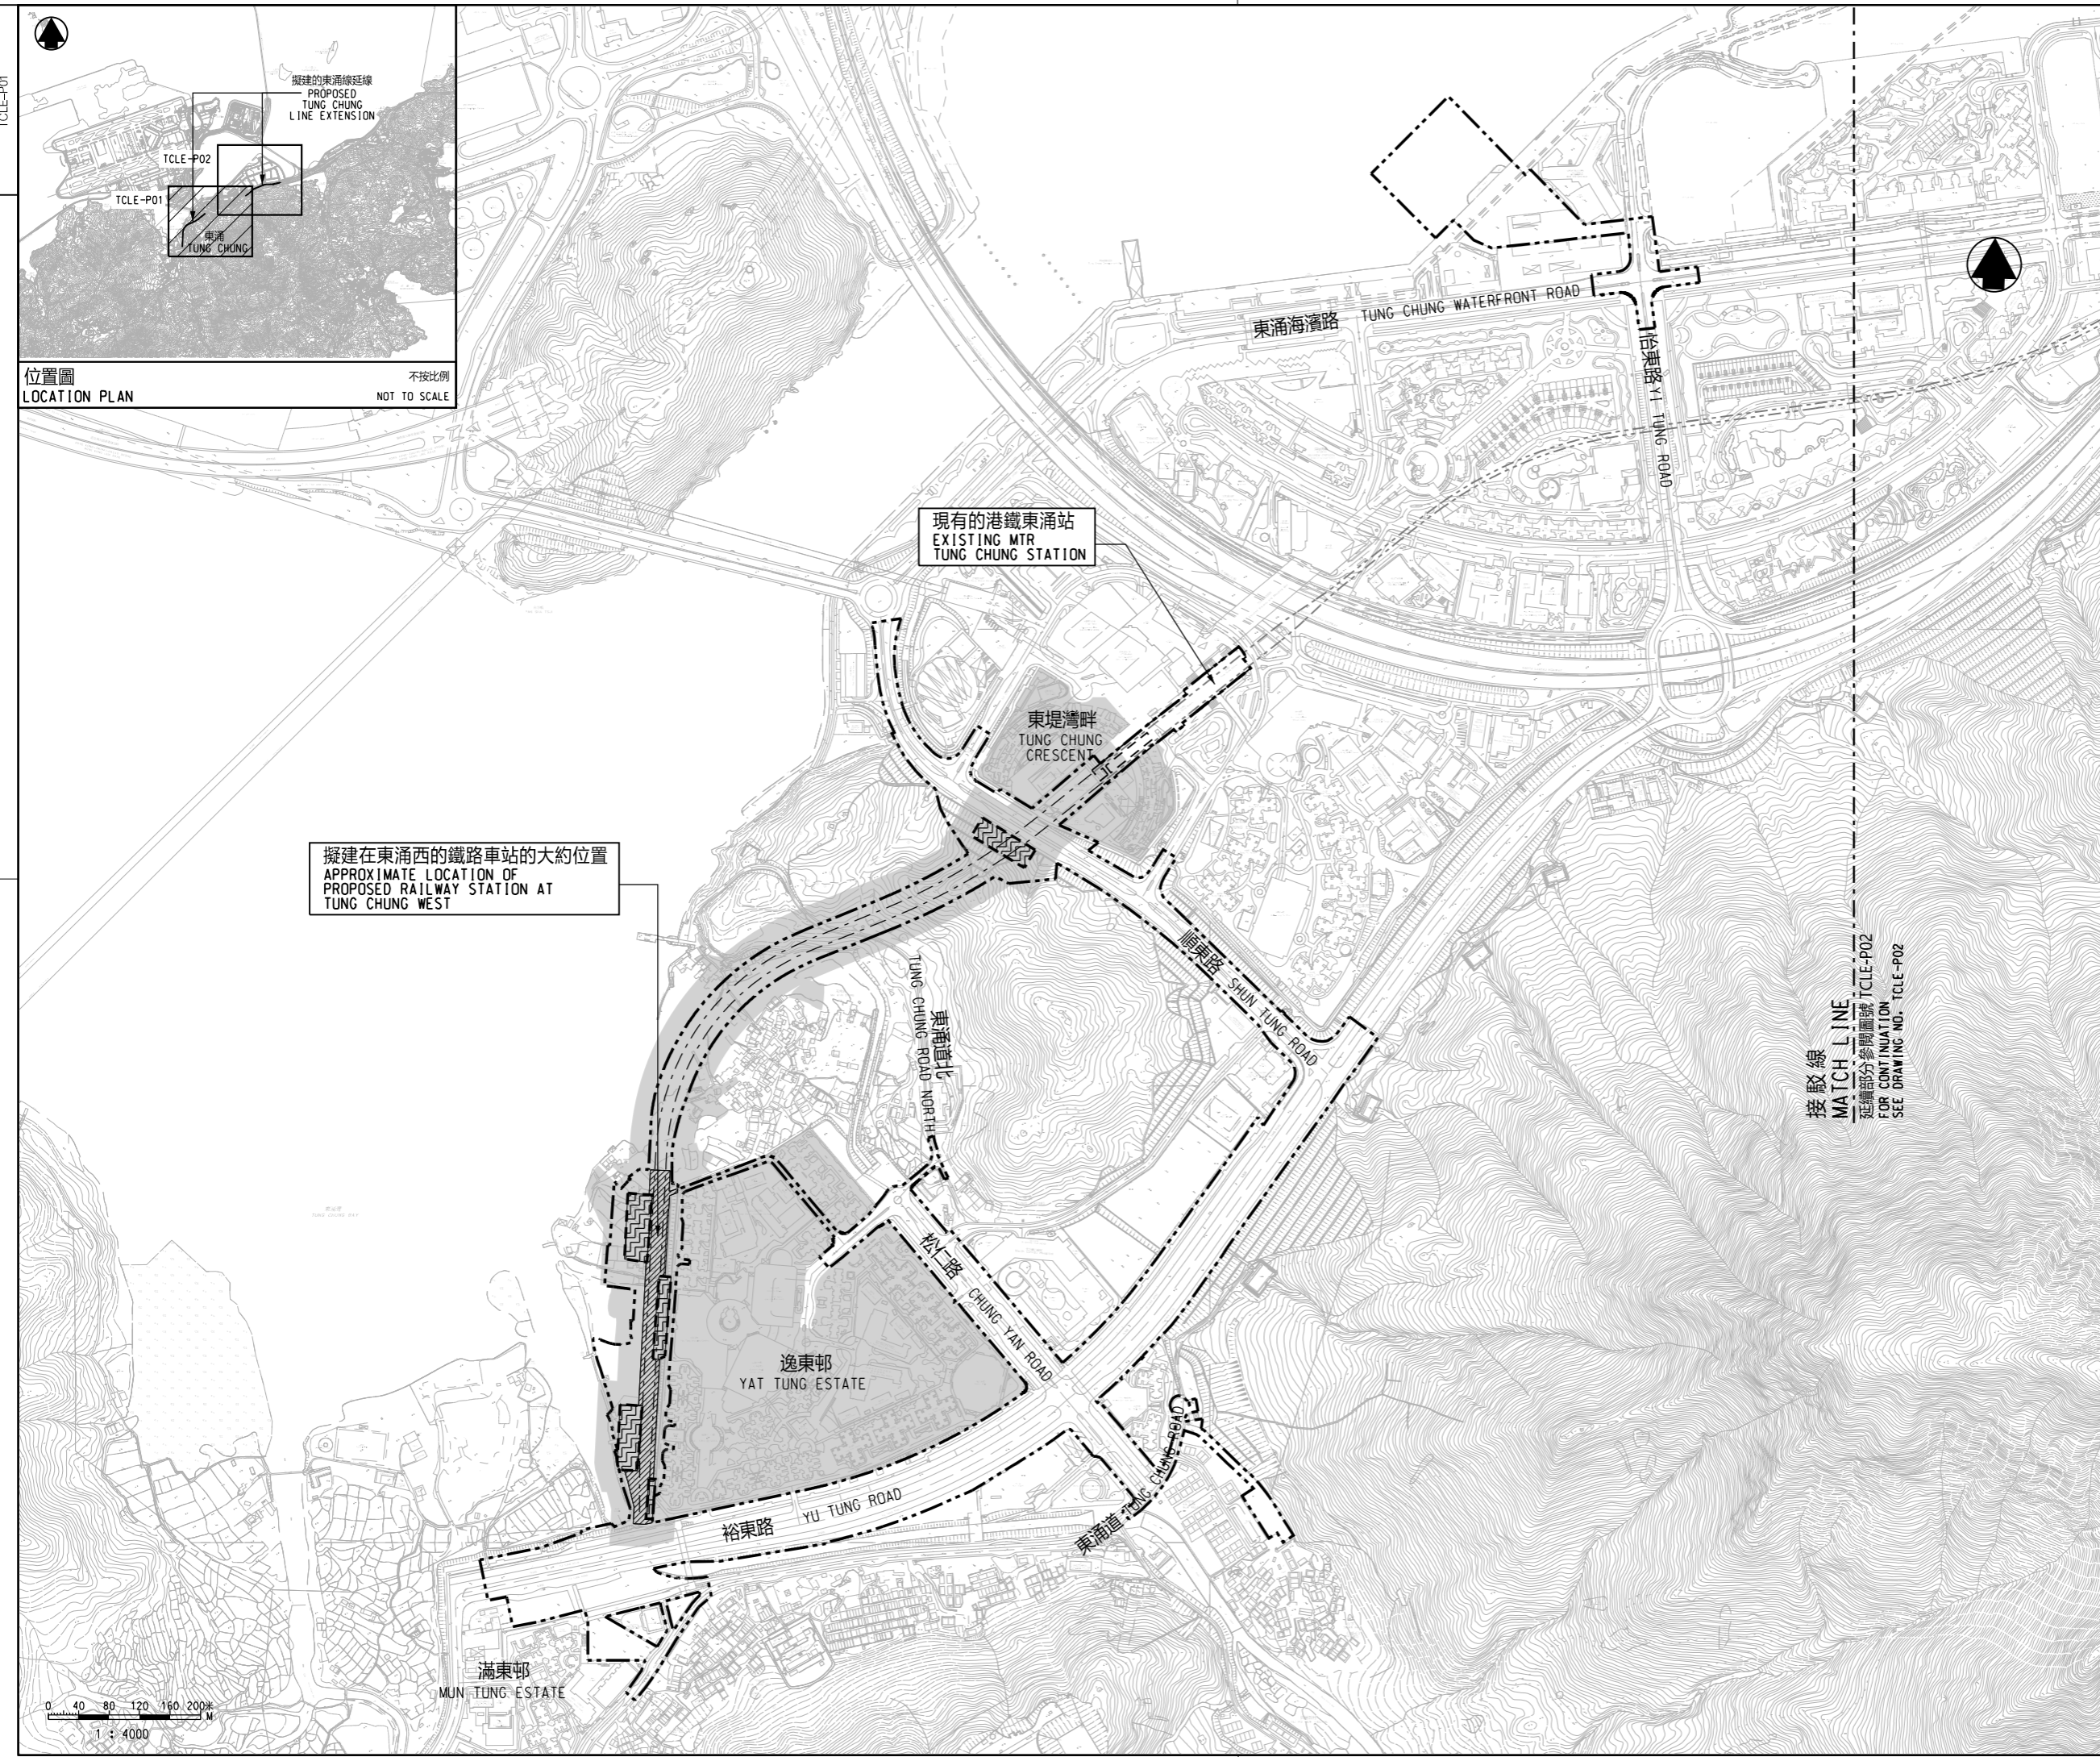

圖例 LEGEND :

- 方案界線  
BOUNDARY OF THE SCHEME
- 擬建的鐵路車站及相關鐵路設施  
PROPOSED RAILWAY STATION AND ASSOCIATED RAILWAY FACILITIES
- 就建築工程(包括在方案界線以外進行的建築工程)與方案或鐵路設施不相容,或可能與方案或鐵路設施不相容,或可能與方案或鐵路設施不相容的土地範圍  
AREA OF LAND ON WHICH CONTROL OF BUILDING PLANS OR COMMENCEMENT OF BUILDING WORKS (INCLUDING BUILDING WORKS OUTSIDE THE BOUNDARIES OF THE SCHEME) WHICH ARE INCOMPATIBLE WITH THE SCHEME OR THE OPERATION OR MAINTENANCE OF THE RAILWAY MAY BE REQUIRED
- 擬建的鐵路設施(地下)  
PROPOSED RAILWAY FACILITIES (UNDERGROUND)
- 現有的鐵路軌道中線  
EXISTING RAILWAY TRACK CENTRE LINE
- 擬建的鐵路軌道中線  
PROPOSED RAILWAY TRACK CENTRE LINE
- 現有的港鐵車站  
EXISTING MTR STATION

修訂表  
TABLE OF AMENDMENTS

修改 REV	日期 DATE	總圖 BY	核對 SUB	負責 APP	說明 DESCRIPTION

SIGNED

魏漢華 NGAI HON WAH

獲准發出  
APPROVED FOR ISSUE

路政署  
鐵路拓展處處長(2)  
GOVERNMENT ENGINEER/  
RAILWAY DEVELOPMENT (2)  
HIGHWAYS DEPARTMENT

15 NOV 2021

發出日期 DATE OF ISSUE

圖則名稱 DRAWING TITLE

鐵路條例(第519章)  
東涌線延線  
控制建築圖則及工程展開圖則  
2頁的第1頁

RAILWAYS ORDINANCE (CHAPTER 519)  
TUNG CHUNG LINE EXTENSION  
CONTROL OF BUILDING PLANS AND  
COMMENCEMENT OF WORK PLAN (SHEET 1 OF 2)

圖號 DRAWING NO.

TCLE-P01

比例 SCALE

1:4000 (A1)  
或如圖示  
AS SHOWN

香港特別行政區政府  
THE GOVERNMENT OF THE HONG KONG  
SPECIAL ADMINISTRATIVE REGION

路政署  
HIGHWAYS DEPARTMENT

鐵路拓展處  
RAILWAY DEVELOPMENT OFFICE

