
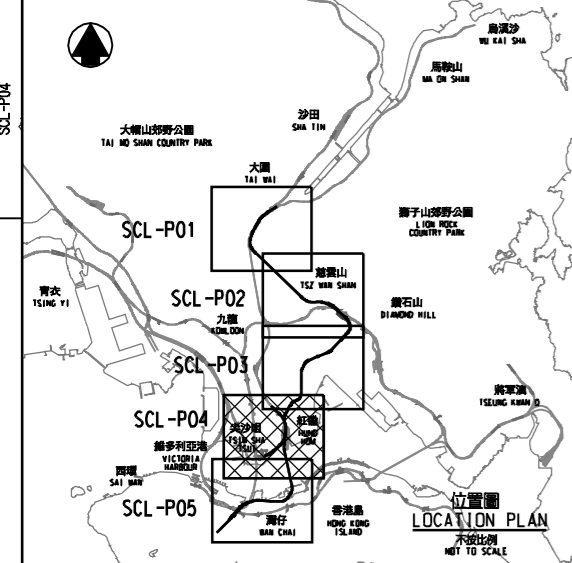


DRAWING NO. SCL-P04

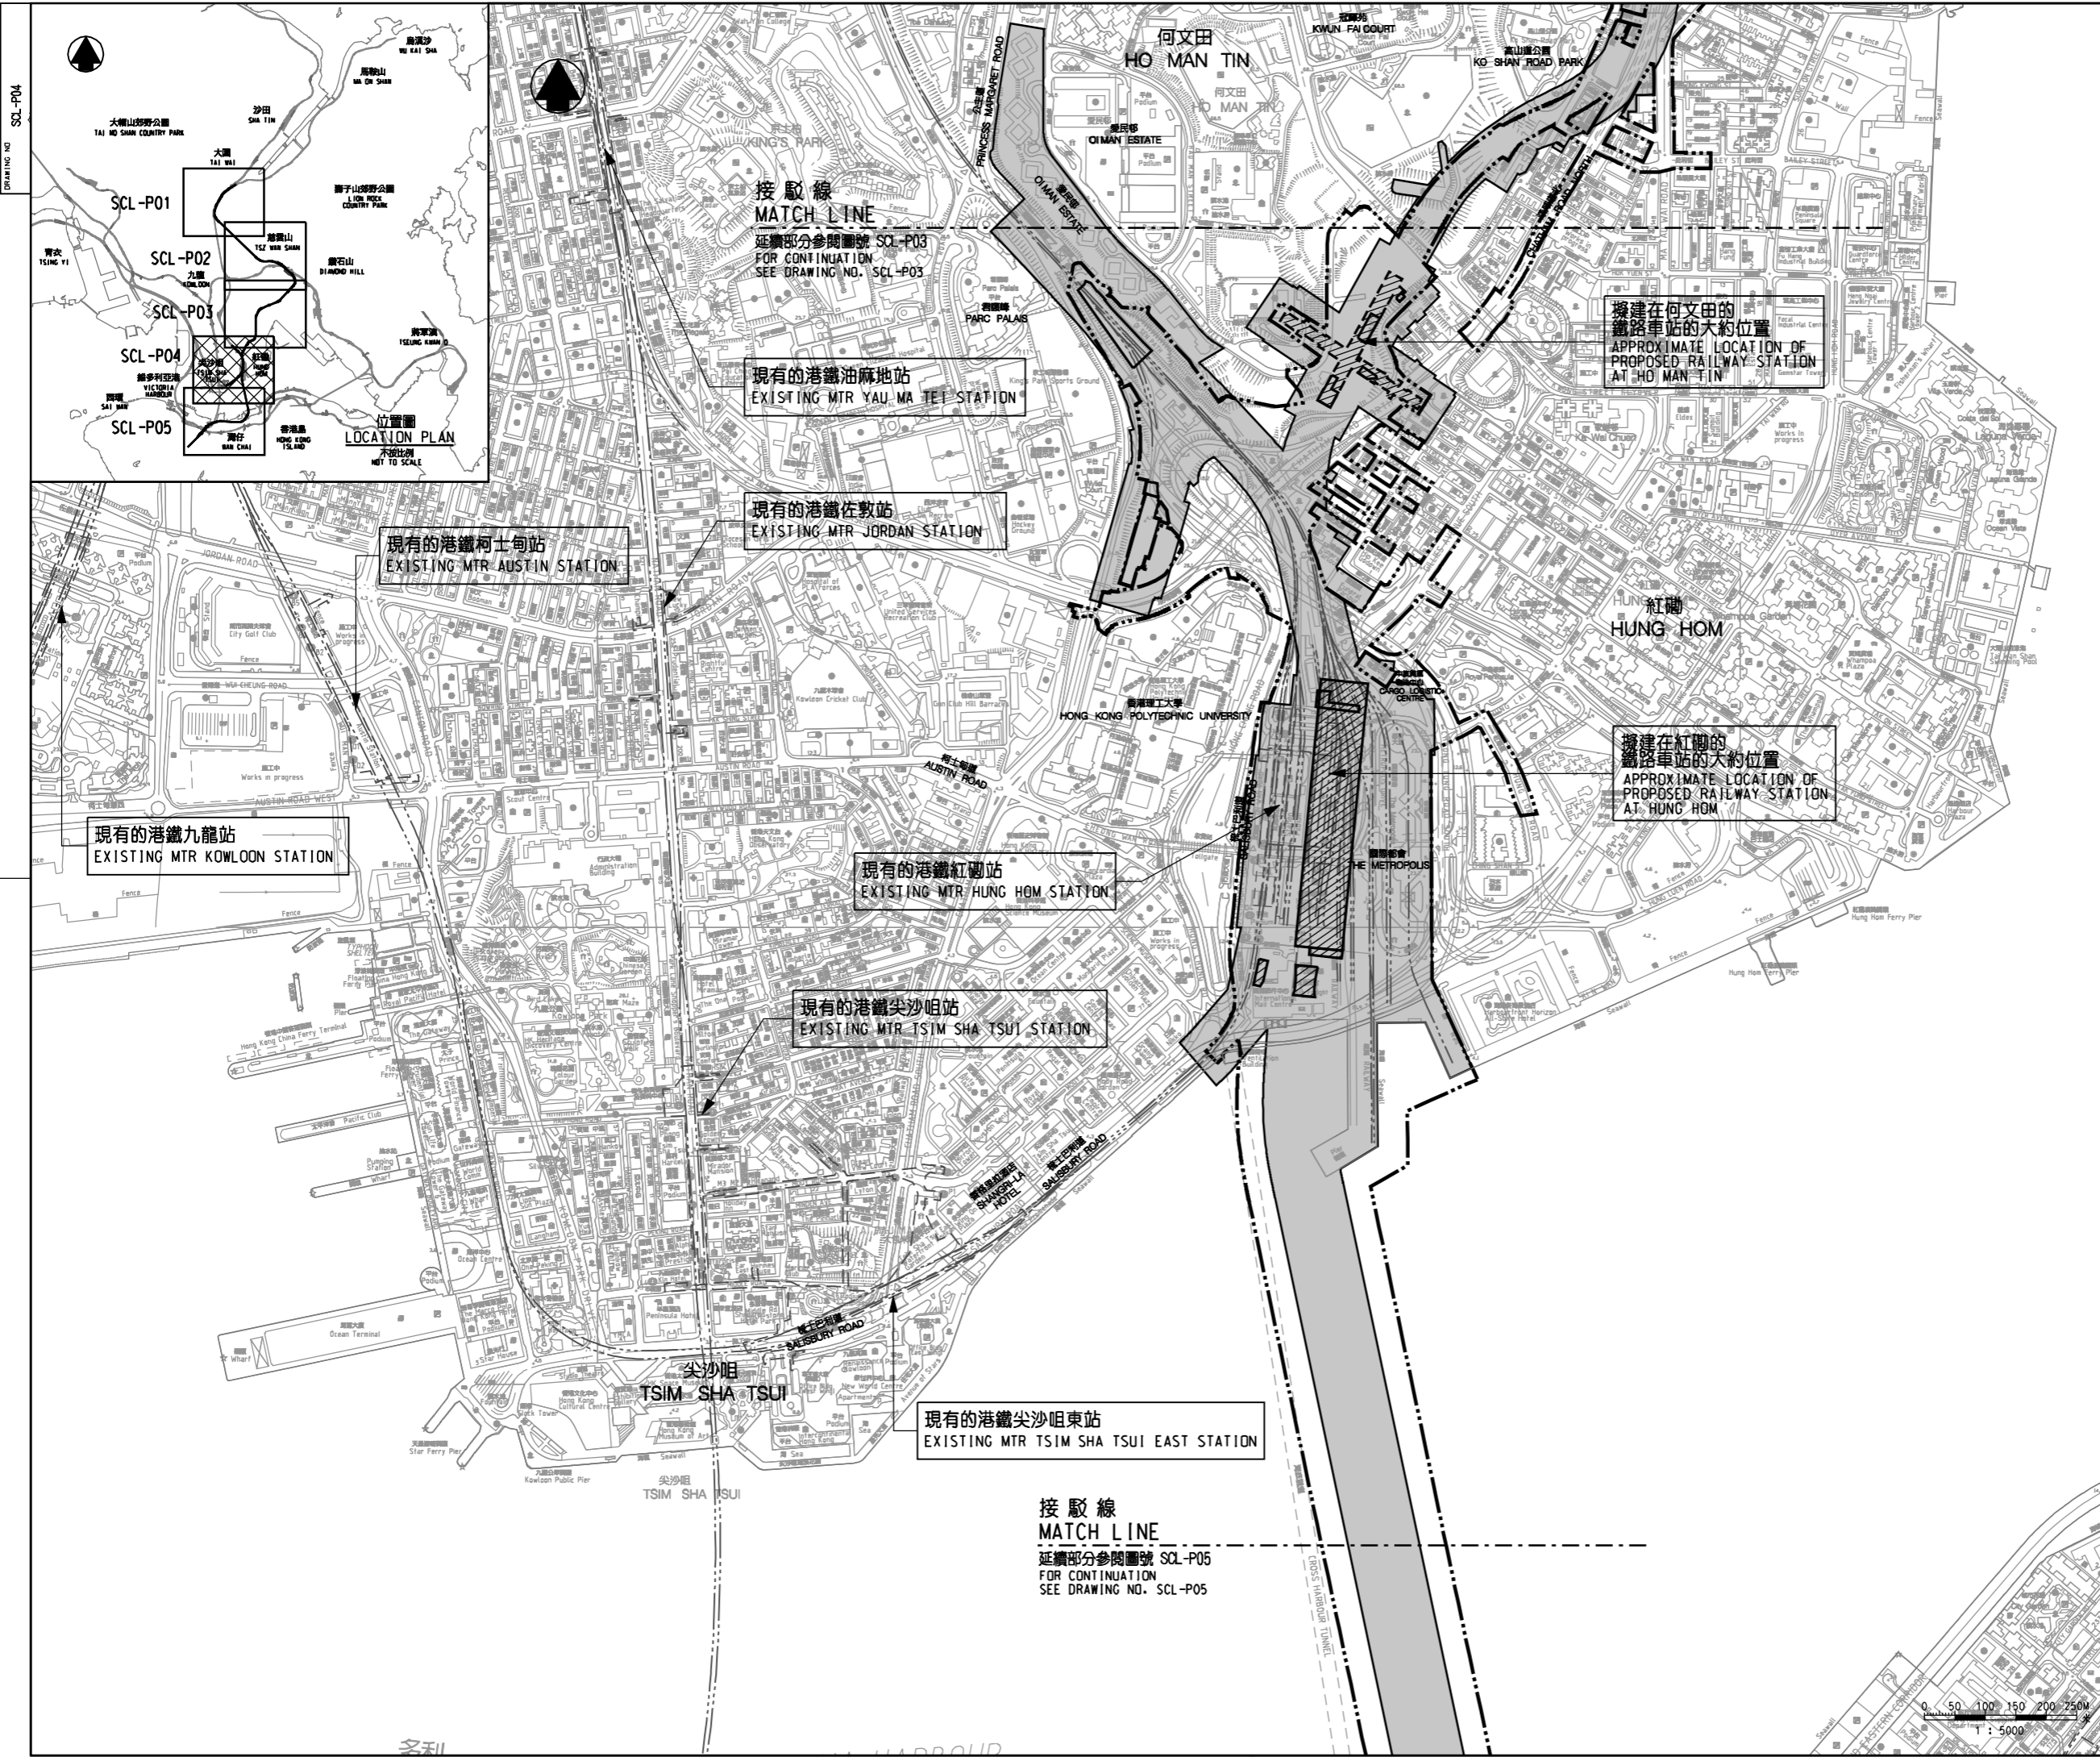

接駁線
MATCH LINE
延續部分參閱圖號 SCL-P03
FOR CONTINUATION
SEE DRAWING NO. SCL-P03

現有的港鐵油麻地站
EXISTING MTR YAU MA TEI STATION

現有的港鐵佐敦站
EXISTING MTR JORDAN STATION

現有的港鐵柯士甸站
EXISTING MTR AUSTIN STATION

現有的港鐵九龍站
EXISTING MTR KOWLOON STATION

現有的港鐵紅磡站
EXISTING MTR HUNG HOM STATION

擬建在何文田的
鐵路車站的大約位置
APPROXIMATE LOCATION OF
PROPOSED RAILWAY STATION
AT HO MAN TIN

擬建在紅磡的
鐵路車站的大約位置
APPROXIMATE LOCATION OF
PROPOSED RAILWAY STATION
AT HUNG HOM

現有的港鐵尖沙咀站
EXISTING MTR TSIM SHA TSUI STATION

現有的港鐵尖沙咀東站
EXISTING MTR TSIM SHA TSUI EAST STATION

接駁線
MATCH LINE
延續部分參閱圖號 SCL-P05
FOR CONTINUATION
SEE DRAWING NO. SCL-P05

圖例 LEGEND

- 方案界線
BOUNDARY OF THE SCHEME
- - - 現有的路軌中線
EXISTING RAILWAY TRACK
CENTRE LINE
- 現有的港鐵車站
EXISTING MTR STATION
- ▨ 擬建的車站及其他鐵路設施
PROPOSED STATION AND
OTHER RAILWAY FACILITIES
- ▩ 擬建的車站及其他鐵路設施(地下)
PROPOSED STATION AND
OTHER RAILWAY FACILITIES
(UNDERGROUND)
- 就建築工程(包括在方案界線以外進行的
建築工程)與方案或路軌的營運或
維修不相容,可行使禁區或建築工程
範圍的控制的土地範圍
AREA OF LAND ON WHICH CONTROL OF
BUILDING PLANS OR COMMENCEMENT OF
BUILDING WORKS INCLUDING BUILDING
WORKS OUTSIDE THE BOUNDARIES OF
THE SCHEME WHICH ARE INCOMPATIBLE
WITH THE SCHEME OR THE OPERATION
OR MAINTENANCE OF THE RAILWAY
MAY BE REQUIRED

修訂表
TABLE OF AMENDMENTS

修訂 REV	日期 DATE	繪圖 BY	核對 SUB	負責 APP	說明 DESCRIPTION

SIGNED
伍德榮 NG TAK WING
核准發出
APPROVED FOR ISSUE
鐵路拓展處處長(1)
GOVERNMENT ENGINEER/
RAILWAY DEVELOPMENT (1)
HIGHWAYS DEPARTMENT
10 NOV 2010
發出日期 DATE OF ISSUE

圖則名稱 DRAWING TITLE
鐵路條例(第519章)
沙田至中環線
控制建築圖則及工程展開圖則
5頁的第4頁
RAILWAYS ORDINANCE (CHAPTER 519)
SHATIN TO CENTRAL LINK
CONTROL OF BUILDING PLANS AND
COMMENCEMENT OF WORK PLAN
SHEET 4 OF 5

圖號 DRAWING NO. SCL-P04
比例 SCALE 1:5000 (A1)
或如顯示
OR AS SHOWN

