


DRAWING NO. TMSE-G02

位置圖 LOCATION PLAN NOT TO SCALE

1 : 1000

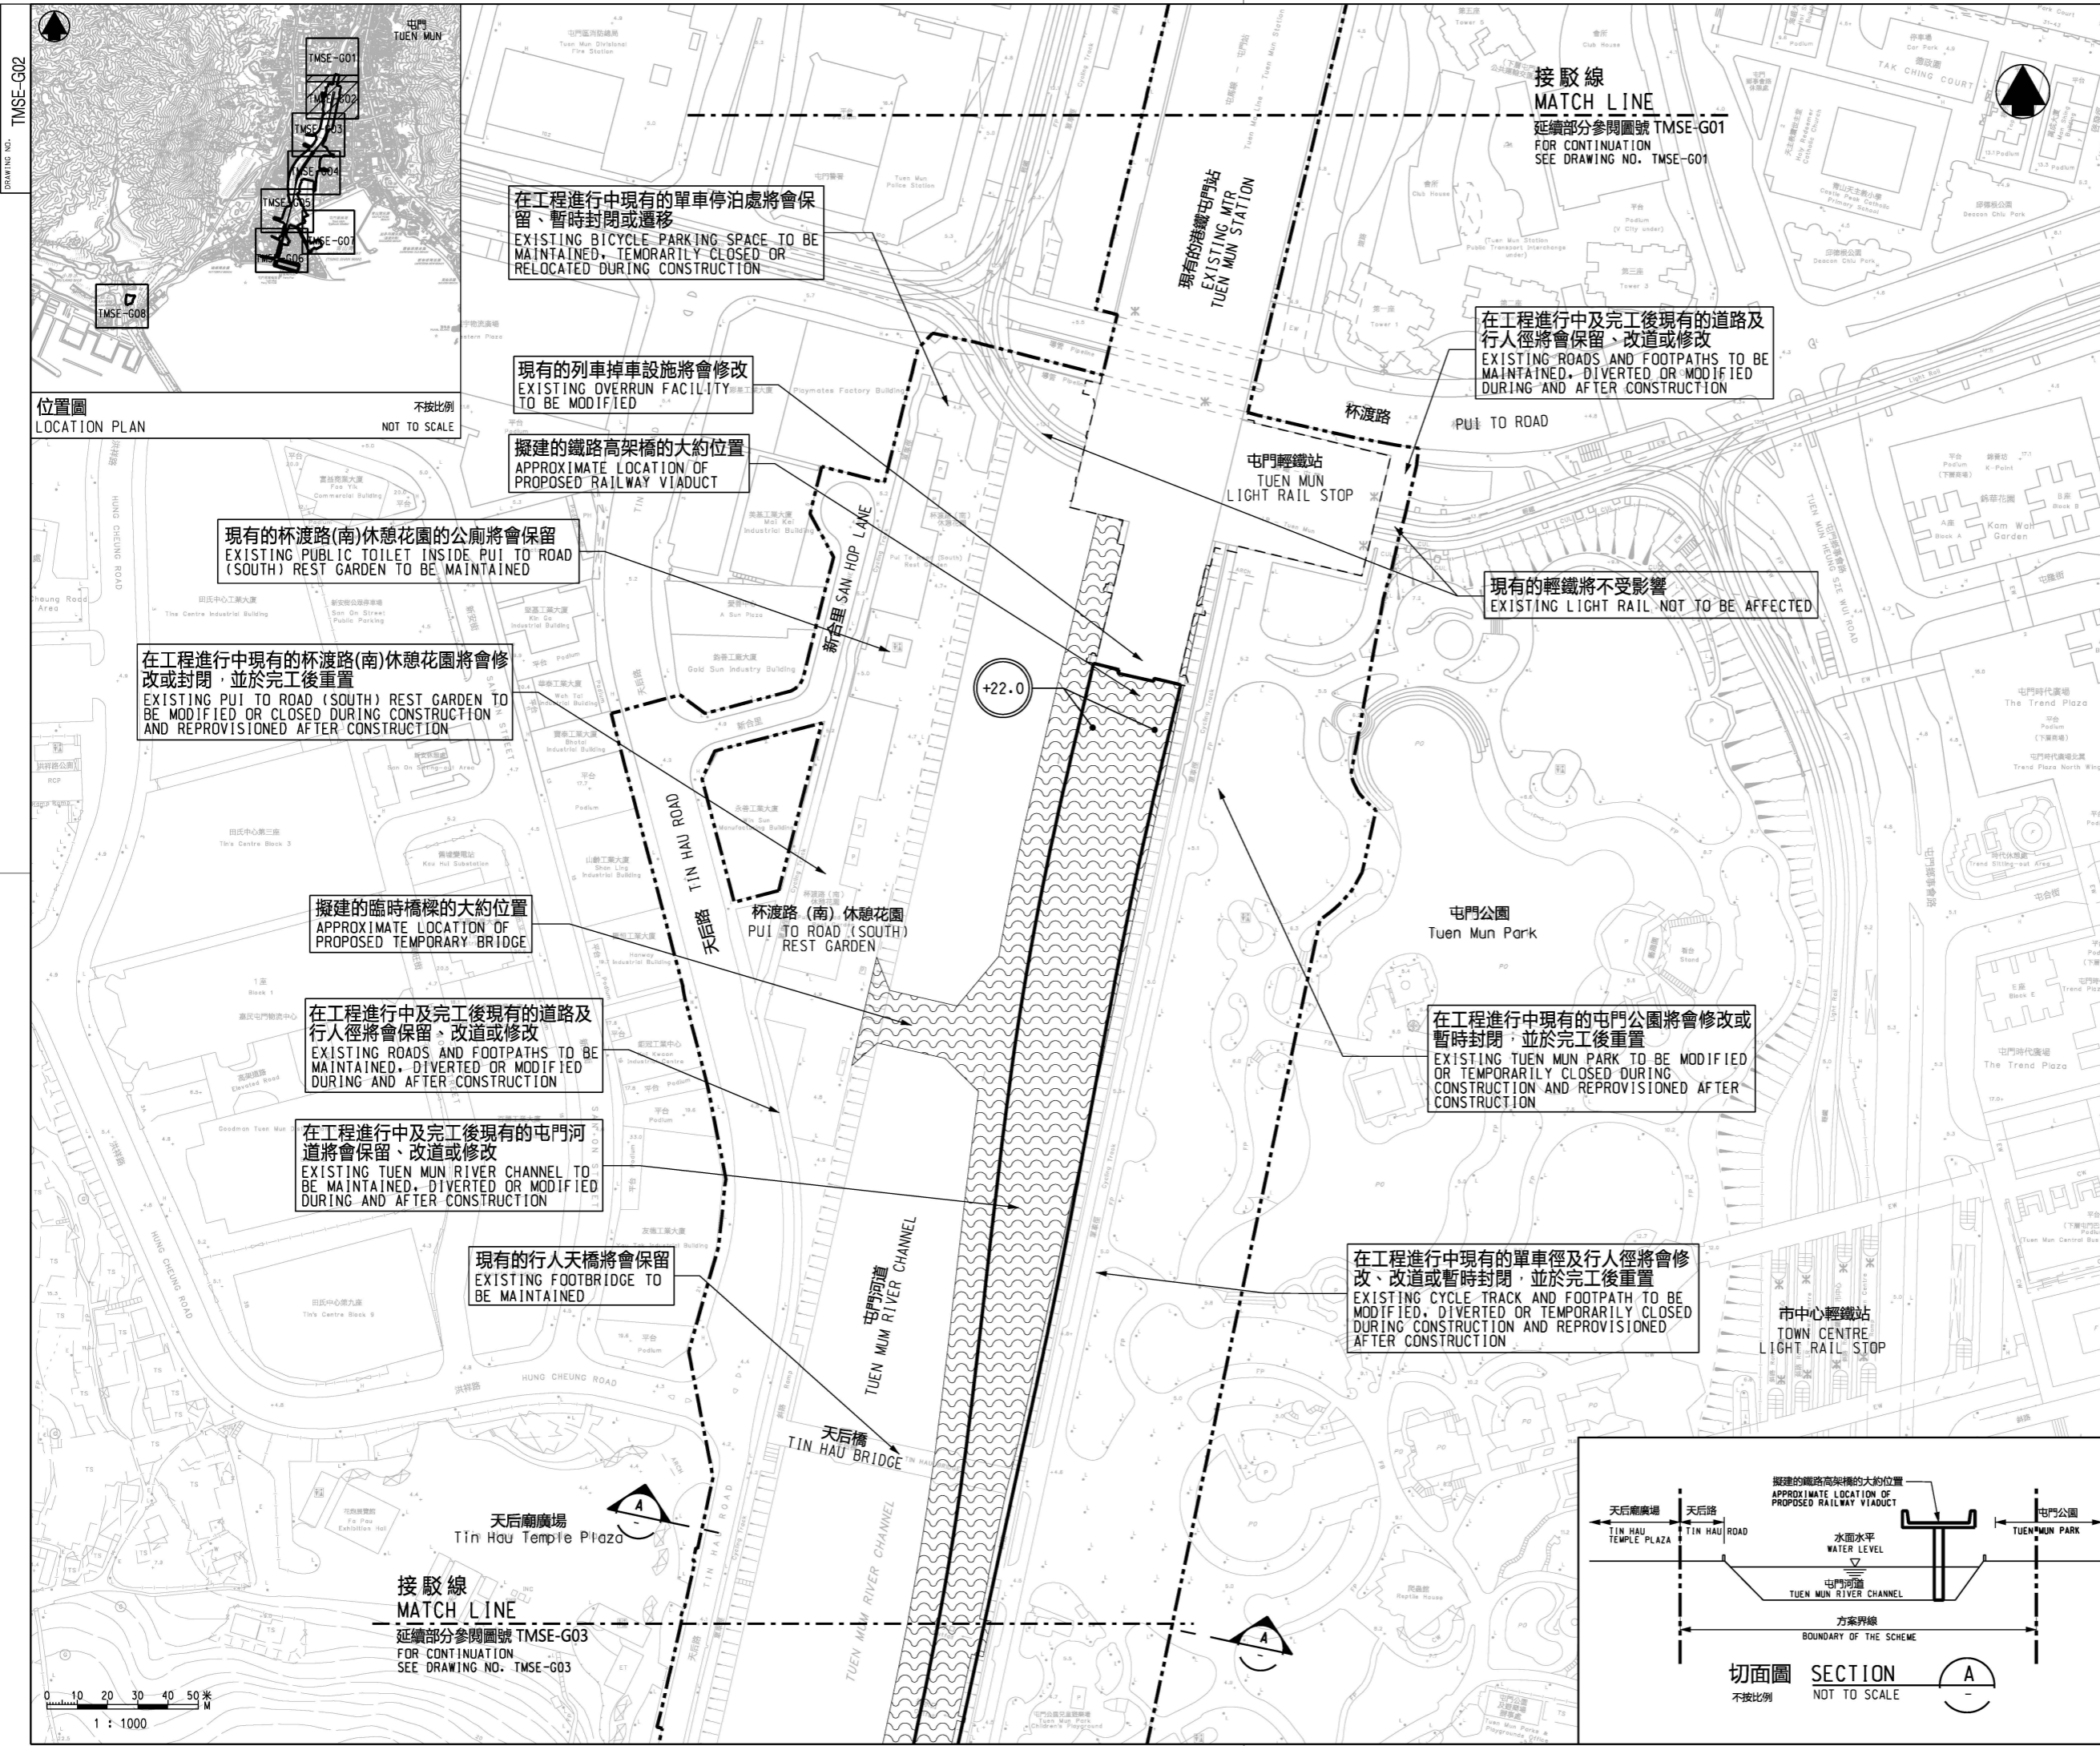

**圖例 LEGEND:**

- 方案界線  
BOUNDARY OF THE SCHEME
- 擬建的鐵路車站及其設施  
PROPOSED RAILWAY STATION AND ASSOCIATED FACILITIES
- 現有的港鐵車站及輕鐵站  
EXISTING MTR STATION AND LIGHT RAIL STOP
- 擬建地盤設施的臨時施工區  
PROPOSED TEMPORARY WORKS AREA FOR SITE FACILITIES
- 現有的行人天橋將受影響  
EXISTING FOOTBRIDGE TO BE AFFECTED
- 可能在其上進行填海工程或其他工程的政府前濱或海床  
GOVERNMENT FORESHORE OR SEABED OVER OR UPON WHICH RECLAMATION OR OTHER WORKS MAY BE CARRIED OUT
- +18.0  
以主水平基準為依據之擬建路軌大約水平 (米)  
PROPOSED APPROXIMATE TRACK LEVEL IN m P.D.

**一般說明 GENERAL NOTES**  
1. 有關一般說明參閱圖號 TMSE-G01.  
FOR GENERAL NOTES, REFER TO DRAWING NO. TMSE-G01.

修訂表  
TABLE OF AMENDMENTS

修改 REV	日期 DATE	繪圖 BY	核對 SUB	負責 APP	說明 DESCRIPTION

**SIGNED**  
林雨舟 LAM YU CHAU  
獲准發出  
APPROVED FOR ISSUE  
31 DEC 2021  
發出日期 DATE OF ISSUE

圖則名稱 DRAWING TITLE  
**鐵路條例 (第519章)  
屯門南延線  
總體規劃圖則 8頁的第2頁**  
RAILWAYS ORDINANCE (CHAPTER 519)  
TUEN MUN SOUTH EXTENSION  
GENERAL LAYOUT PLAN SHEET 2 OF 8

圖號 DRAWING NO. TMSE-G02  
比例 SCALE 1:1000 (A1) 或如圖示 OR AS SHOWN

**香港特別行政區政府  
THE GOVERNMENT OF THE HONG KONG  
SPECIAL ADMINISTRATIVE REGION**  
路政署  
HIGHWAYS DEPARTMENT  
鐵路拓展處  
RAILWAY DEVELOPMENT OFFICE

