


DRAWING NO. XRL/G46/0027/2

User: Workspace C:\Program Files\Bentley\B5S1\Workspace\Users\XRL\Road\Closure\...
Date: 04/12/2018 16:54:17
By: XRL

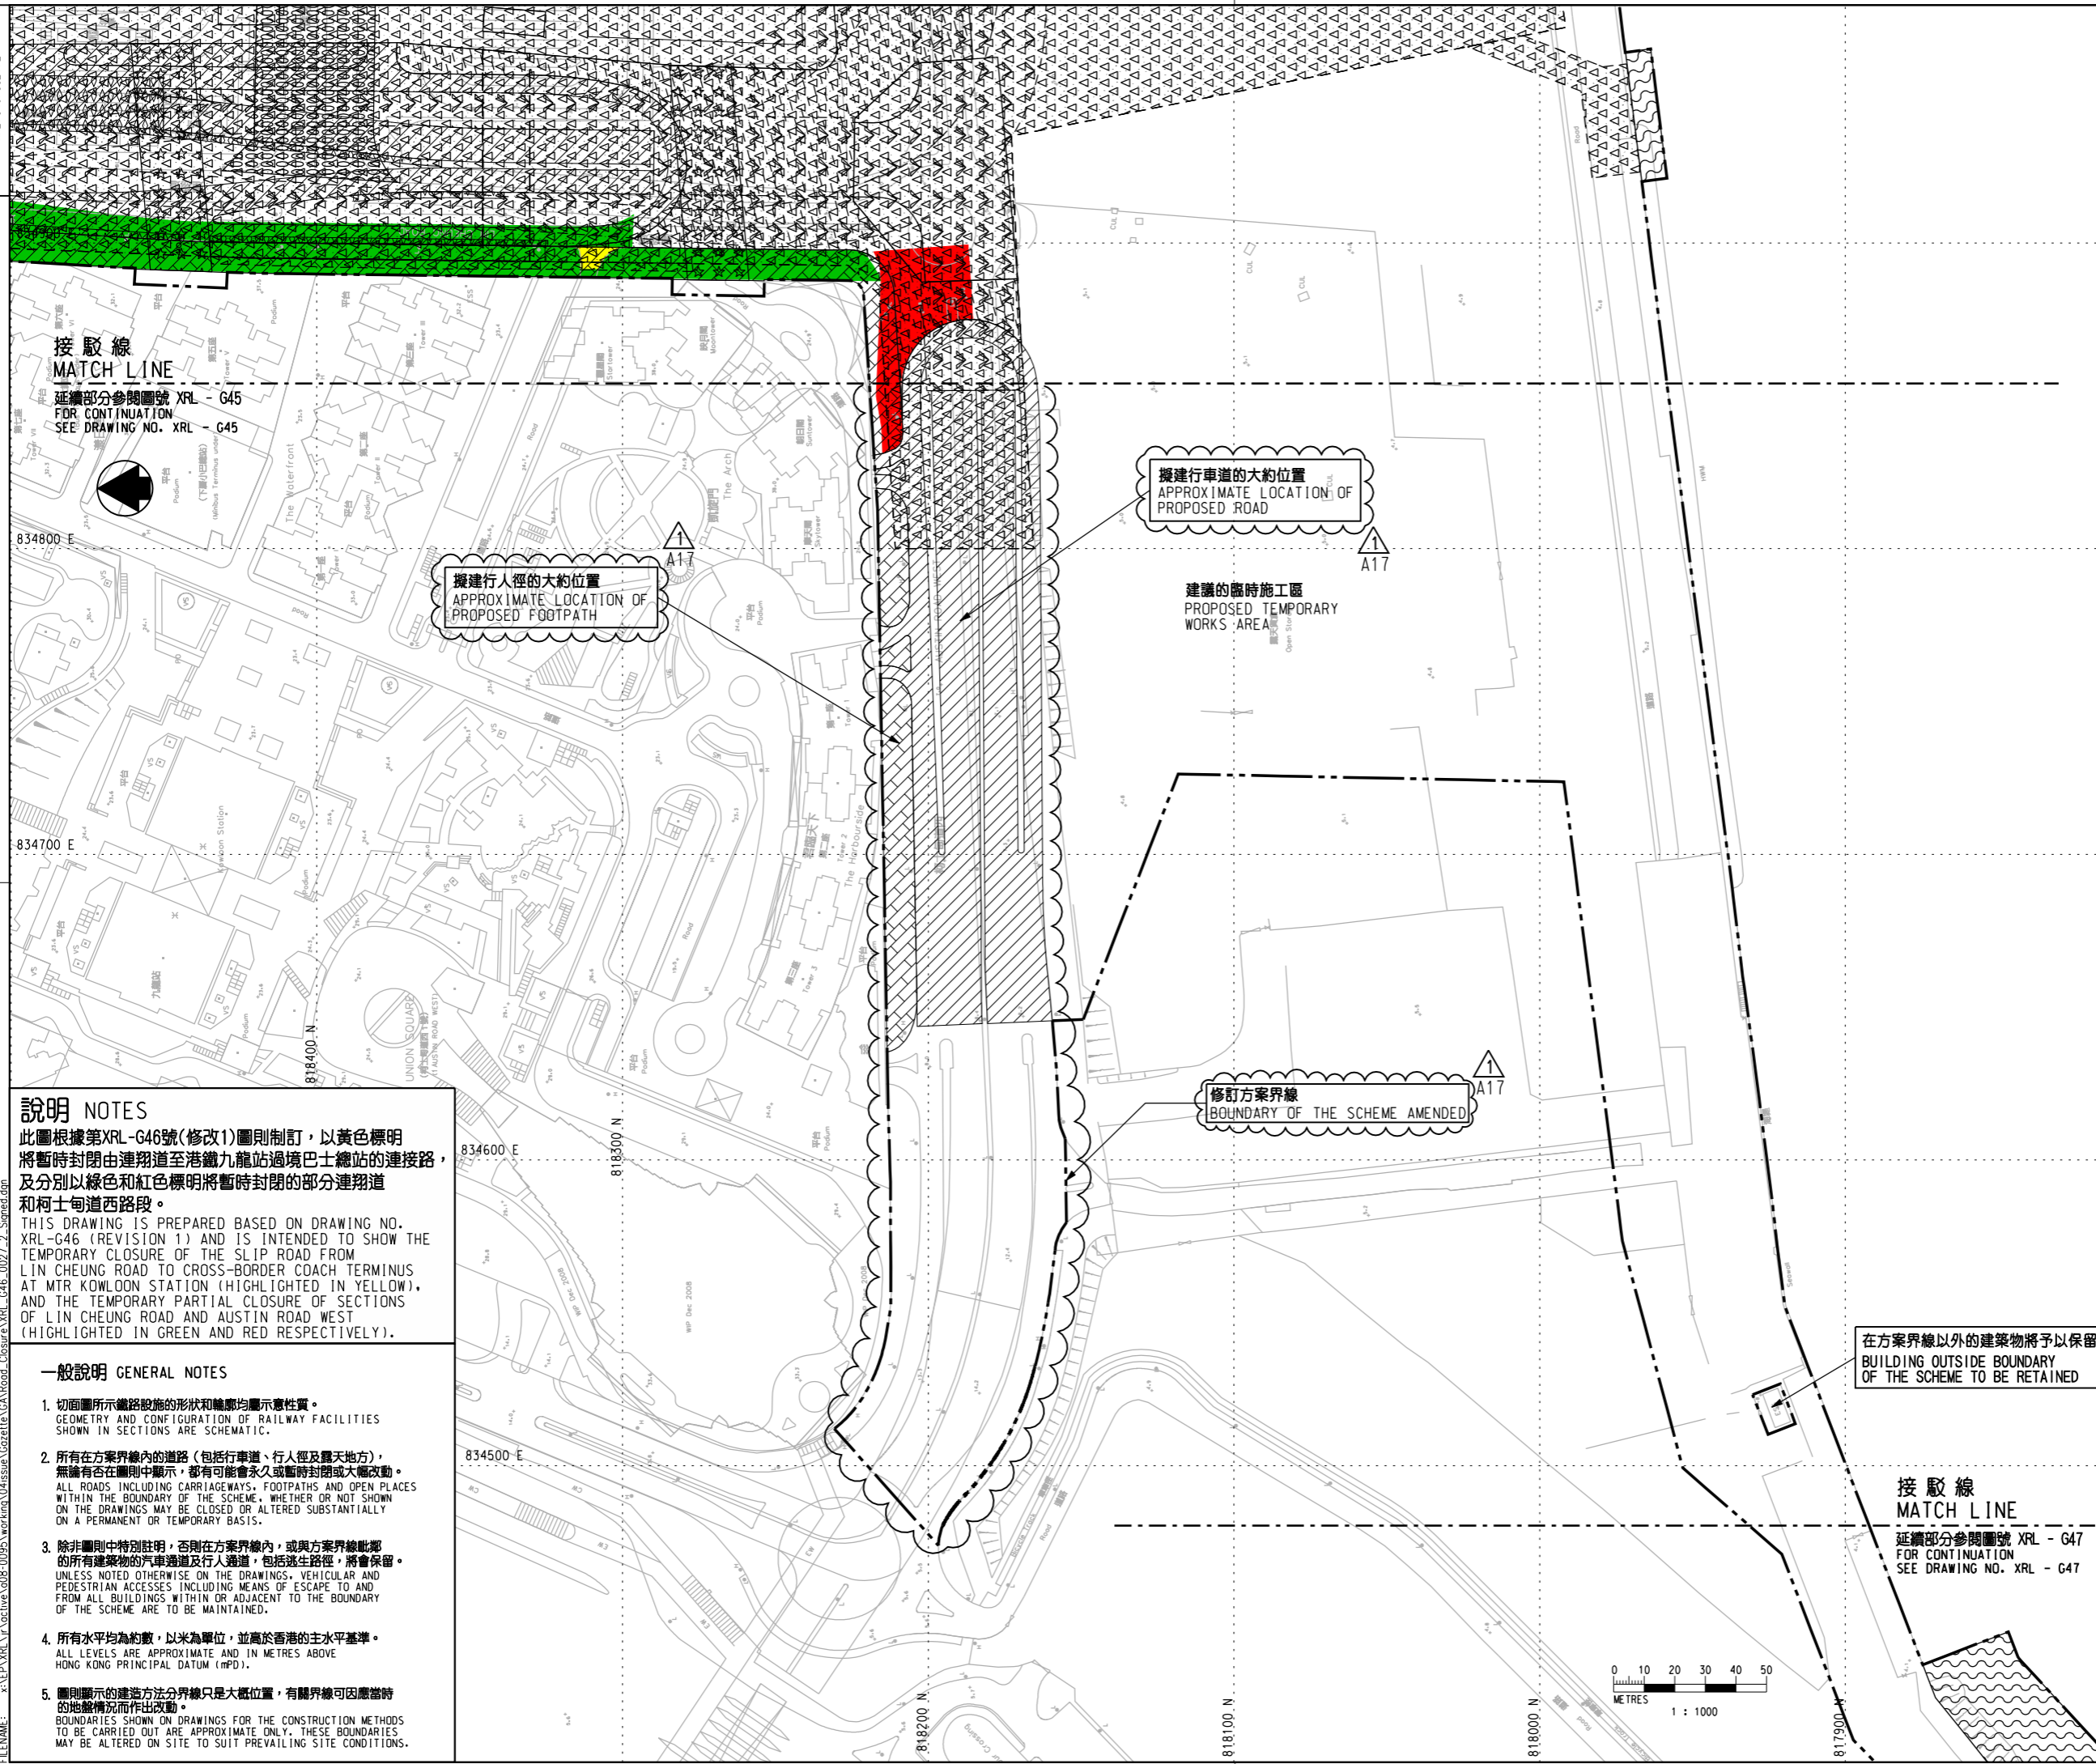

接駁線
MATCH LINE
延續部分參閱圖號 XRL - G45
FOR CONTINUATION
SEE DRAWING NO. XRL - G45

擬建行人徑的大約位置
APPROXIMATE LOCATION OF
PROPOSED FOOTPATH

擬建車道的大約位置
APPROXIMATE LOCATION OF
PROPOSED ROAD


建議的臨時施工區
PROPOSED TEMPORARY
WORKS AREA

修訂方案界線
BOUNDARY OF THE SCHEME AMENDED

在方案界線以外的建築物將予以保留
BUILDING OUTSIDE BOUNDARY
OF THE SCHEME TO BE RETAINED

說明 NOTES
此圖根據第XRL-G46號(修改1)圖則制訂,以黃色標明將暫時封閉由連翔道至港鐵九龍站過境巴士總站的連接路,及分別以綠色和紅色標明將暫時封閉的部分連翔道和柯士甸道西路段。
THIS DRAWING IS PREPARED BASED ON DRAWING NO. XRL-G46 (REVISION 1) AND IS INTENDED TO SHOW THE TEMPORARY CLOSURE OF THE SLIP ROAD FROM LIN CHEUNG ROAD TO CROSS-BORDER COACH TERMINUS AT MTR KOWLOON STATION (HIGHLIGHTED IN YELLOW), AND THE TEMPORARY PARTIAL CLOSURE OF SECTIONS OF LIN CHEUNG ROAD AND AUSTIN ROAD WEST (HIGHLIGHTED IN GREEN AND RED RESPECTIVELY).

- 一般說明 GENERAL NOTES**
1. 切面圖所示鐵路設施的形狀和輪廓均屬示意性質。
GEOMETRY AND CONFIGURATION OF RAILWAY FACILITIES SHOWN IN SECTIONS ARE SCHEMATIC.
 2. 所有在方案界線內的道路(包括行車道、行人徑及露天地方),無論有否在圖則中顯示,都有可能永久或暫時封閉或大幅改動。
ALL ROADS INCLUDING CARRIAGEWAYS, FOOTPATHS AND OPEN PLACES WITHIN THE BOUNDARY OF THE SCHEME, WHETHER OR NOT SHOWN ON THE DRAWINGS MAY BE CLOSED OR ALTERED SUBSTANTIALLY ON A PERMANENT OR TEMPORARY BASIS.
 3. 除非圖則中特別註明,否則在方案界線內,或與方案界線毗鄰的所有建築物的汽車通道及行人通道,包括逃生路徑,將會保留。
UNLESS NOTED OTHERWISE ON THE DRAWINGS, VEHICULAR AND PEDESTRIAN ACCESSES INCLUDING MEANS OF ESCAPE TO AND FROM ALL BUILDINGS WITHIN OR ADJACENT TO THE BOUNDARY OF THE SCHEME ARE TO BE MAINTAINED.
 4. 所有水平均為約數,以米為單位,並高於香港的主水平基準。
ALL LEVELS ARE APPROXIMATE AND IN METRES ABOVE HONG KONG PRINCIPAL DATUM (MPD).
 5. 圖則顯示的建造方法分界線只是大抵位置,有關界線可因應當時的地盤情況而作出改動。
BOUNDARIES SHOWN ON DRAWINGS FOR THE CONSTRUCTION METHODS TO BE CARRIED OUT ARE APPROXIMATE ONLY. THESE BOUNDARIES MAY BE ALTERED ON SITE TO SUIT PREVAILING SITE CONDITIONS.

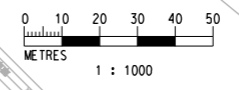

圖例 LEGEND

| | |
|--|---|
| | 方案界線 BOUNDARY OF THE SCHEME |
| | 擬建的車站及其他鐵路設施 PROPOSED STATION AND OTHER RAILWAY FACILITIES |
| | 擬建的車站及其他鐵路設施(地下) PROPOSED STATION AND OTHER RAILWAY FACILITIES (UNDERGROUND) |
| | 擬建的鑽挖或掘或鑽爆隧道 PROPOSED BORED / MINED / DRILL AND BLAST TUNNEL |
| | 擬採用明挖回填法興建的鐵路設施或隧道 PROPOSED RAILWAY FACILITIES/TUNNEL BY CUT-AND-COVER METHOD |
| | 擬建的地下臨時建築通道 PROPOSED TEMPORARY UNDERGROUND CONSTRUCTION ACCESS |
| | 可能永久封閉的道路(包括行車道和行人徑) WHICH MAY BE CLOSED PERMANENTLY PROPOSED EMERGENCY VEHICULAR ACCESS AND CARRIAGEWAY |
| | 擬建的行人徑 PROPOSED FOOTPATH |
| | 現有的行人天橋將受影響 EXISTING FOOTBRIDGE TO BE AFFECTED |
| | 擬建的臨時行人天橋/地面行人過路處 AT-GRADE PEDESTRIAN CROSSING |
| | 擬建的行人天橋 PROPOSED FOOTBRIDGE |
| | 可能在其上進行填海工程或其他工程 GOVERNMENT FORESHORE OR SEA BED OVER OR UPON WHICH RECLAMATION OR OTHER WORKS MAY BE CARRIED OUT |
| | 擬建的隔音屏障/隔音罩 PROPOSED NOISE BARRIER / NOISE ENCLOSURE |
| | 擬建的地下行車道 PROPOSED UNDERPASS |
| | 擬建的公共運輸交匯處/ 旅遊車與電車停車位/公共空間 PROPOSED PUBLIC TRANSPORT INTERCHANGE / PARKING SPACES FOR COACH AND MOTORCYCLE / OPEN SPACE |
| | 圖則修改 DRAWING REVISION A1 |
| | 修訂參考編號(參考憲報公告) AMENDMENT REFERENCE NUMBER (SEE GAZETTE NOTICE) |
| | 修訂範圍 AMENDMENT AREA |

修訂表 TABLE OF AMENDMENTS

| 修訂日期 | 修訂人 | 修訂原因 | 說明 |
|------|------|------|-------------|
| REV | DATE | BY | DESCRIPTION |
| | | | |

SIGNED
吳惠如 WU WOI YU
路政署
鐵路拓展處工程師(2-1)
CHIEF ENGINEER/
RAILWAY DEVELOPMENT (2-1)
HIGHWAYS DEPARTMENT

04/12/2018
發出日期 DATE OF ISSUE

圖則名稱 DRAWING TITLE
鐵路條例(第519章)
廣深港高速鐵路香港段
暫時封閉由連翔道至港鐵九龍站過境巴士總站的連接路,以及連翔道和柯士甸道西路段
RAILWAYS ORDINANCE (CHAPTER 519)
HONG KONG SECTION OF
GUANGZHOU - SHENZHEN - HONG KONG EXPRESS RAIL LINK
TEMPORARY CLOSURE OF A SLIP ROAD FROM LIN CHEUNG ROAD TO CROSS-BORDER COACH TERMINUS AT MTR KOWLOON STATION, AND SECTIONS OF LIN CHEUNG ROAD AND AUSTIN ROAD WEST

圖號 DRAWING NO. XRL/G46/0027/2 比例 SCALE 1:1000 (A1) 或如圖示 OR AS SHOWN

香港特別行政區政府
THE GOVERNMENT OF THE HONG KONG SPECIAL ADMINISTRATIVE REGION
路政署
HIGHWAYS DEPARTMENT
鐵路拓展處
RAILWAY DEVELOPMENT OFFICE