

圖例 LEGEND

- 方案界線 (BOUNDARY OF THE SCHEME)
- 擬建的車站及其他鐵路設施 (PROPOSED STATION AND OTHER RAILWAY FACILITIES)
- 擬建的車站及其他鐵路設施(地下) (PROPOSED STATION AND OTHER RAILWAY FACILITIES (UNDERGROUND))
- 擬建的鑽挖或掘鑽或鑽爆隧道 (PROPOSED BORED / MINED / DRILL AND BLAST TUNNEL)
- 擬採用明挖回填法興建的鐵路設施或隧道 (PROPOSED RAILWAY FACILITIES/TUNNEL BY CUT-AND-COVER METHOD)
- 擬建的地下臨時建築通道 (PROPOSED TEMPORARY UNDERGROUND CONSTRUCTION ACCESS)
- 可能永久封閉的道路 (包括行車道和行人徑) (ROADS (INCLUDING CARRIAGEWAY AND FOOTPATH) WHICH MAY BE CLOSED PERMANENTLY)
- 擬建的緊急車輛通道及行車道 (PROPOSED EMERGENCY VEHICULAR ACCESS AND CARRIAGEWAY)
- 擬建的行人徑 (PROPOSED FOOTPATH)
- 現有的行人天橋將受影響 (EXISTING FOOTBRIDGE TO BE AFFECTED)
- 擬建的臨時行人天橋/地面行人過路處 (AT-GRADE PEDESTRIAN CROSSING)
- 擬建的行人天橋 (PROPOSED FOOTBRIDGE)
- 可能在其上進行填海工程或其他工程的政府前濱或海床 (GOVERNMENT FORESHORE OR SEABED OVER OR UPON WHICH RECLAMATION OR OTHER WORKS MAY BE CARRIED OUT)
- 圖則修改 (DRAWING REVISION)
- A1 修訂參考編號(參考憲報公告) (AMENDMENT REFERENCE NUMBER (SEE GAZETTE NOTICE))
- 修訂範圍 (AMENDMENT AREA)

一般說明 GENERAL NOTES
 1. 有關一般說明參閱圖號 XRL - G01. (FOR GENERAL NOTES, REFER TO DRAWING NO. XRL - G01.)

修訂表 TABLE OF AMENDMENTS

修訂日期	修訂人	修訂原因	修訂內容		
17 APR 2009	CDD	DW	PP	修訂項目 A7 及 A8 (AMENDMENT ITEMS A7 AND A8)	
				修訂圖則方案內容及表圍 (TITLE BOX AND KEY PLAN AMENDED)	
修訂日期	修訂人	修訂原因	修訂內容		
REV	DATE	BY	SUB	APP	DESCRIPTION

獲准發出 APPROVED FOR ISSUE
 路政署 鐵路發展處處長(2) (GOVERNMENT ENGINEER/RAILWAY DEVELOPMENT (2) HIGHWAYS DEPARTMENT)

發出日期 DATE OF ISSUE


圖則名稱 DRAWING TITLE
廣深港高速鐵路香港段
鐵路條例(第519章)
總體規劃圖則 66頁的第16頁
 HONG KONG SECTION OF
 GUANGZHOU - SHENZHEN - HONG KONG
 EXPRESS RAIL LINK
 RAILWAYS ORDINANCE (CHAPTER 519)
 GENERAL LAYOUT PLAN SHEET 16 OF 66

圖號 DRAWING NO. **XRL - G16** 比例 SCALE **1:1000 (A1)**
 或如圖示 AS SHOWN

香港特別行政區政府
 THE GOVERNMENT OF THE HONG KONG
 SPECIAL ADMINISTRATIVE REGION

路政署
 HIGHWAYS DEPARTMENT

鐵路拓展處
 RAILWAY DEVELOPMENT OFFICE

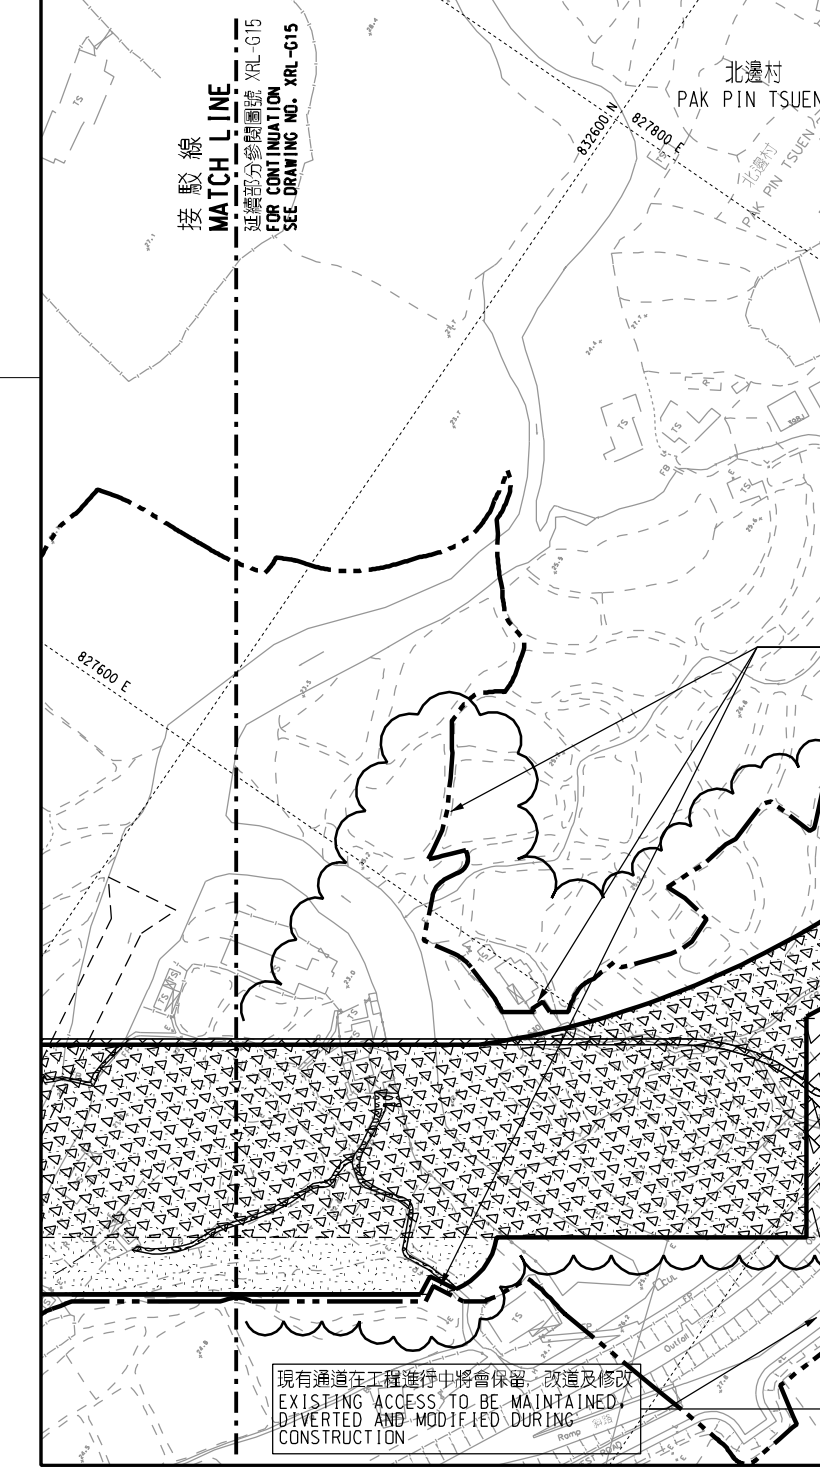

現有通道在工程進行中將會保留、改道及修改 (EXISTING ACCESS TO BE MAINTAINED, DIVERTED AND MODIFIED DURING CONSTRUCTION)

擬建的車輛通道的大約位置 (APPROXIMATE LOCATION OF PROPOSED VEHICULAR ACCESS)

擬建的臨時施工通道的大約位置 (APPROXIMATE LOCATION OF PROPOSED TEMPORARY CONSTRUCTION ACCESS)


擬建的臨時施工井的大約位置 (APPROXIMATE LOCATION OF PROPOSED TEMPORARY CONSTRUCTION SHAFT)

現有通道在工程進行中將會保留、改道及修改及修訂方案界線 (EXISTING ACCESS TO BE MAINTAINED, DIVERTED AND MODIFIED DURING CONSTRUCTION AND BOUNDARY OF THE SCHEME AMENDED)

修訂擬建的緊急車輛通道及行人徑的布局 (LAYOUT OF PROPOSED EMERGENCY VEHICULAR ACCESS AND FOOTPATH AMENDED)

現有通道將不受影響 (EXISTING ACCESS WILL NOT BE AFFECTED)

修訂方案界線 (BOUNDARY OF THE SCHEME AMENDED)

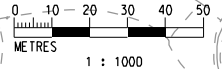

1 : 1000