

KEY PLAN 索引圖
NOT TO SCALE 不按比例

擬建的排水渠的大約位置
APPROXIMATE LOCATION
OF PROPOSED DRAINAGE
CHANNEL

擬建的行車道的大約位置
APPROXIMATE LOCATION
OF PROPOSED CARRIAGEWAY

排水方向
DIRECTION OF DRAINAGE FLOW



現有河道在工程進行中將會保留，改道及修改
EXISTING STREAM TO BE MAINTAINED,
DIVERTED AND MODIFIED DURING
CONSTRUCTION

在方案界線以外的構築物將予以保留
STRUCTURES OUTSIDE BOUNDARY
OF THE SCHEME TO BE RETAINED

現有通道將不受影響
EXISTING ACCESS WILL NOT
BE AFFECTED

石崗軍營
SHEK KONG BARRACKS

跑道
RUNWAY

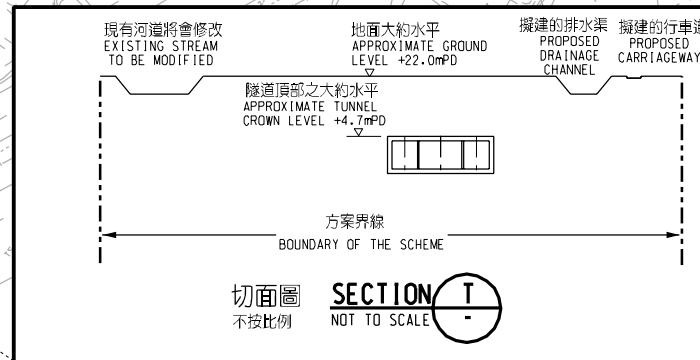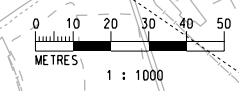

- 圖例 LEGEND**
- 方案界線
BOUNDARY OF THE SCHEME
 - 擬建的車站及其他鐵路設施
PROPOSED STATION AND
OTHER RAILWAY FACILITIES
 - 擬建的車站及其他鐵路設施(地下)
PROPOSED STATION AND
OTHER RAILWAY FACILITIES (UNDERGROUND)
 - 擬建的鑽挖或掘掘或鑽爆隧道
PROPOSED BORED / MINED /
DRILL AND BLAST TUNNEL
 - 擬採用明挖回填法興建的鐵路設施或隧道
PROPOSED RAILWAY FACILITIES/TUNNEL BY
CUT-AND-COVER METHOD
 - 擬建的地下臨時建築通道
PROPOSED TEMPORARY UNDERGROUND
CONSTRUCTION ACCESS
 - 可能永久封閉的道路
(包括行車道和行人徑)
ROADS (INCLUDING CARRIAGEWAY
AND FOOTPATH)
WHICH MAY BE CLOSED PERMANENTLY
 - 擬建的緊急車輛通道及行車道
PROPOSED EMERGENCY VEHICULAR ACCESS
AND CARRIAGEWAY
 - 擬建的行人徑
PROPOSED FOOTPATH
 - 現有的行人天橋將受影響
EXISTING FOOTBRIDGE TO BE AFFECTED
 - 擬建的臨時行人天橋/地面行人過路處
PROPOSED TEMPORARY FOOTBRIDGE /
AT-GRADE PEDESTRIAN CROSSING
 - 擬建的行人天橋
PROPOSED FOOTBRIDGE
 - 可能在其上進行填海工程或其他
工程的政府前濱或海床
GOVERNMENT FORESHORE OR SEABED
OVER OR UPON WHICH RECLAMATION OR
OTHER WORKS MAY BE CARRIED OUT

一般說明 GENERAL NOTES
1. 有關一般說明參閱圖號 XRL - G01.
FOR GENERAL NOTES, REFER TO DRAWING NO. XRL - G01.

修訂表
TABLE OF AMENDMENTS

修訂 REV	日期 DATE	繪圖 BY	校對 SUB	負責 APP	說明 DESCRIPTION

獲准發出
APPROVED FOR ISSUE

路政署
鐵路拓展處處長(2)
GOVERNMENT ENGINEER/
RAILWAY DEVELOPMENT (2)
HIGHWAYS DEPARTMENT

發出日期
DATE OF ISSUE

圖則名稱
DRAWING TITLE

廣深港高速鐵路香港段
鐵路條例(第519章)
總體規劃圖則 63頁的第15頁
HONG KONG SECTION OF
GUANGZHOU - SHENZHEN - HONG KONG
EXPRESS RAIL LINK
RAILWAYS ORDINANCE (CHAPTER 519)
GENERAL LAYOUT PLAN SHEET 15 OF 63

圖號 DRAWING NO. **XRL - G15** 比例 SCALE **1:1000 (A1)**
或如顯示
AS SHOWN

香港特別行政區政府
THE GOVERNMENT OF THE HONG KONG
SPECIAL ADMINISTRATIVE REGION

路政署
HIGHWAYS DEPARTMENT

鐵路拓展處
RAILWAY DEVELOPMENT OFFICE

接駁線
MATCH LINE
延續部分參閱圖號 XRL-G14
FOR CONTINUATION
SEE DRAWING NO. XRL-G14