


注釋:
NOTES:

- 除在其他方面指定外，所有量度以米為單位。
ALL DIMENSIONS ARE IN METRES UNLESS OTHERWISE STATED.
- 所有水平均為約數，以米為單位，並基於香港主水平基準上。
ALL LEVELS ARE APPROXIMATE VALUES AND IN METRES ABOVE HONG KONG PRINCIPAL DATUM.
- 如有需要，施工區界限內之現有行車道、單車徑及行人道之部分路段或會分階段臨時封閉。
SECTIONS OF THE EXISTING CARRIAGeways, CYCLE TRACKS AND FOOTPATHS WITHIN THE LIMIT OF WORKS AREA MAY BE TEMPORARILY CLOSED IN PHASES AS AND WHEN REQUIRED.

連接線 11-11
連接圖則編號 60044963/GAZ/1011
CUT LINE 11-11
CONTINUED ON PLAN NO. 60044963/GAZ/1011

圖例: LEGEND:

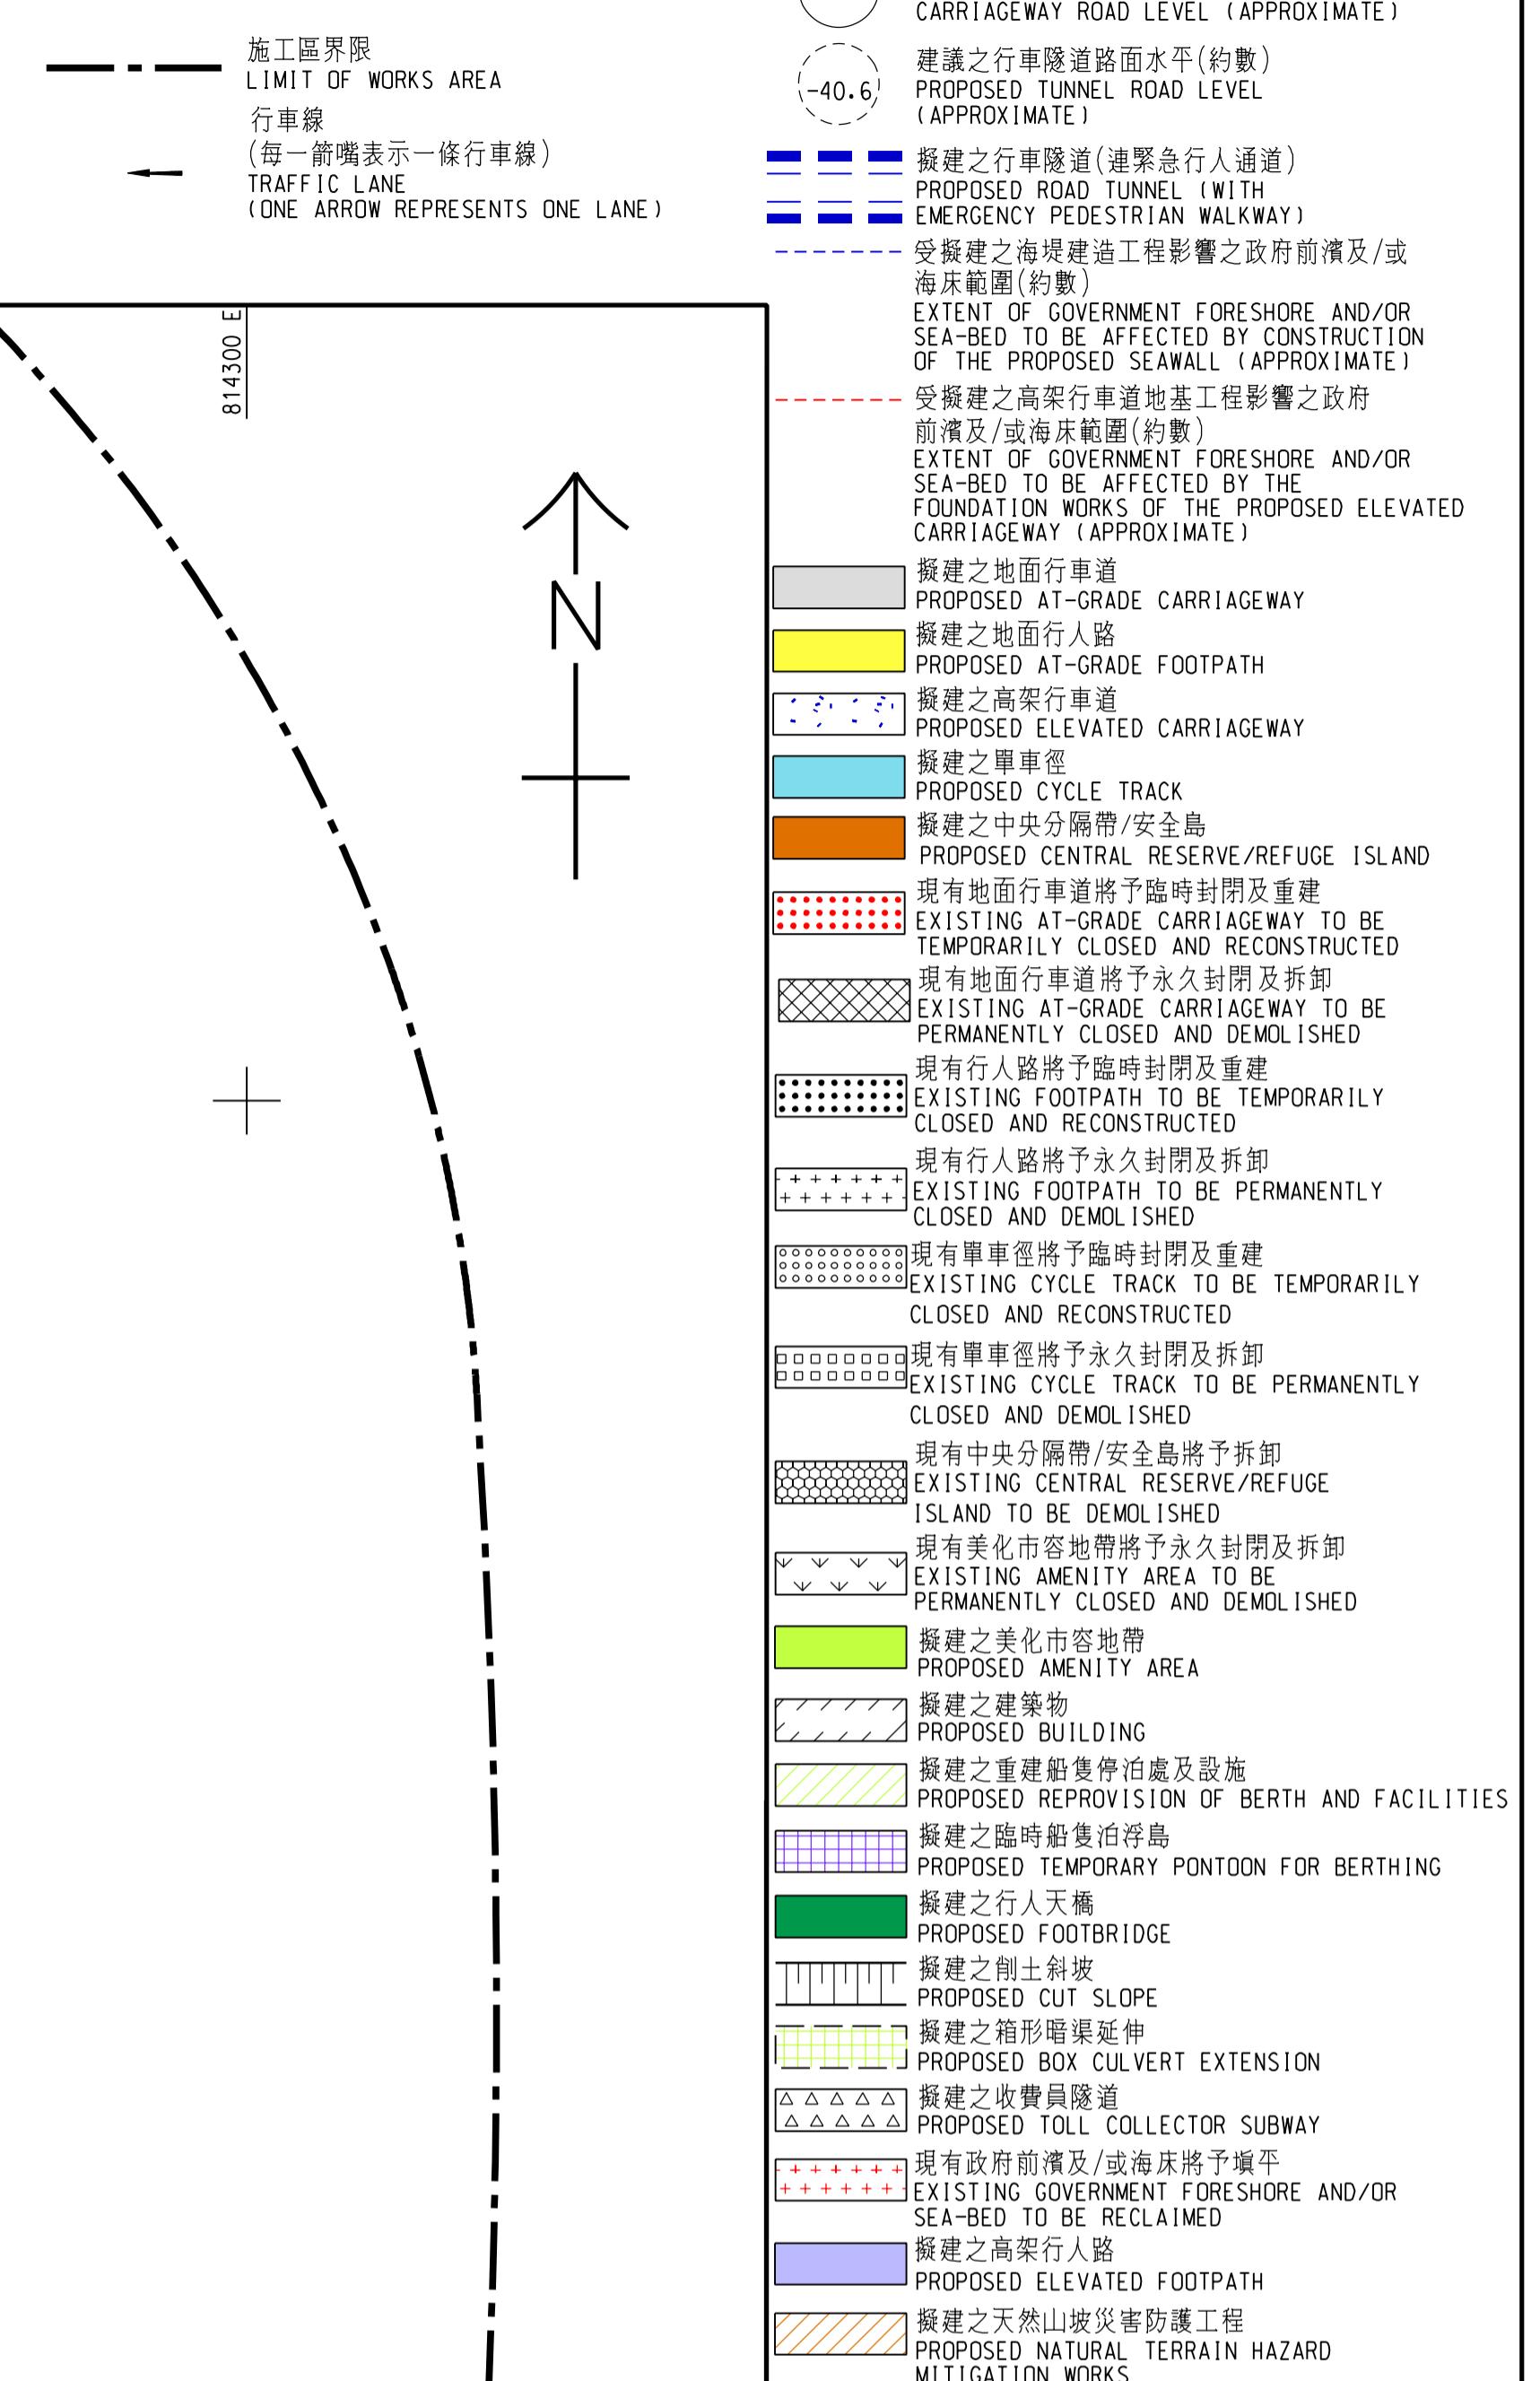

REV. DESCRIPTION D.L. F.E. DATE

工程名稱 PROJECT TITLE

工務計劃項目第825TH號(部分)

屯門至赤鱲角連接路

PWP ITEM NO. 825TH (PART)

TUEN MUN - CHEK LAP KOK LINK

圖則名稱 plan title

根據道路(工程, 使用及補償)條例

(第370章)而在憲報公布之圖則

PLAN FOR GAZETTING UNDER ROADS

(WORKS, USE AND COMPENSATION)

ORDINANCE (CHAPTER 370)

廿二頁中的第十三頁

SHEET 13 OF 22

圖則編號 plan no.

比例 scale

A1 1:1000

A3 1:2000

或如圖所示

or as shown

辦事處 office

港珠澳大橋香港工程管理處

HONG KONG - ZHUHAI - MACAO BRIDGE

HONG KONG PROJECT MANAGEMENT OFFICE

