

插圖 C - 建議地面工程  
INSET C - PROPOSED AT-GRADE LEVEL WORKS



位置圖 LOCATION PLAN  
比例 SCALE 1:5000

- 註釋 NOTES
- 除在其他方面指定外，全部以米為量度單位。  
ALL DIMENSIONS ARE IN METRES UNLESS OTHERWISE STATED.
  - 所有水平均以米為單位並在香港主水平基準上。  
ALL LEVELS ARE IN METRES ABOVE HONG KONG PRINCIPAL DATUM.
  - 如有需要，施工區界限內的部分現有行車道、行人路、安全島、泊車位、明渠維修斜道、園景美化地帶和美化市容地帶或會分階段暫時封閉。  
SECTIONS OF THE EXISTING CARRIAGEWAYS, FOOTPATHS, TRAFFIC ISLANDS, PARKING SPACES, MAINTENANCE RAMP OF NULLAH, LANDSCAPE AREAS AND AMENITY AREAS WITHIN THE LIMIT OF WORKS AREA MAY BE TEMPORARILY CLOSED IN PHASES AS AND WHEN REQUIRED.

為求清晰，建議地面工程只在插圖C顯示。  
FOR CLARITY, PROPOSED AT-GRADE LEVEL WORKS ARE SHOWN IN INSET C.

為求清晰，建議明渠底部工程只在插圖D顯示。  
FOR CLARITY, PROPOSED NULLAH BED LEVEL WORKS ARE SHOWN IN INSET D.


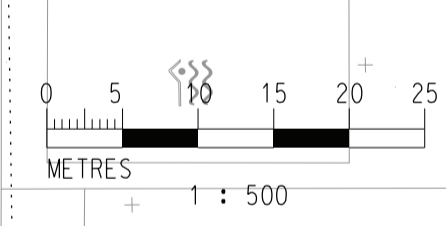


插圖 D - 建議明渠底部工程  
INSET D - PROPOSED NULLAH BED LEVEL WORKS

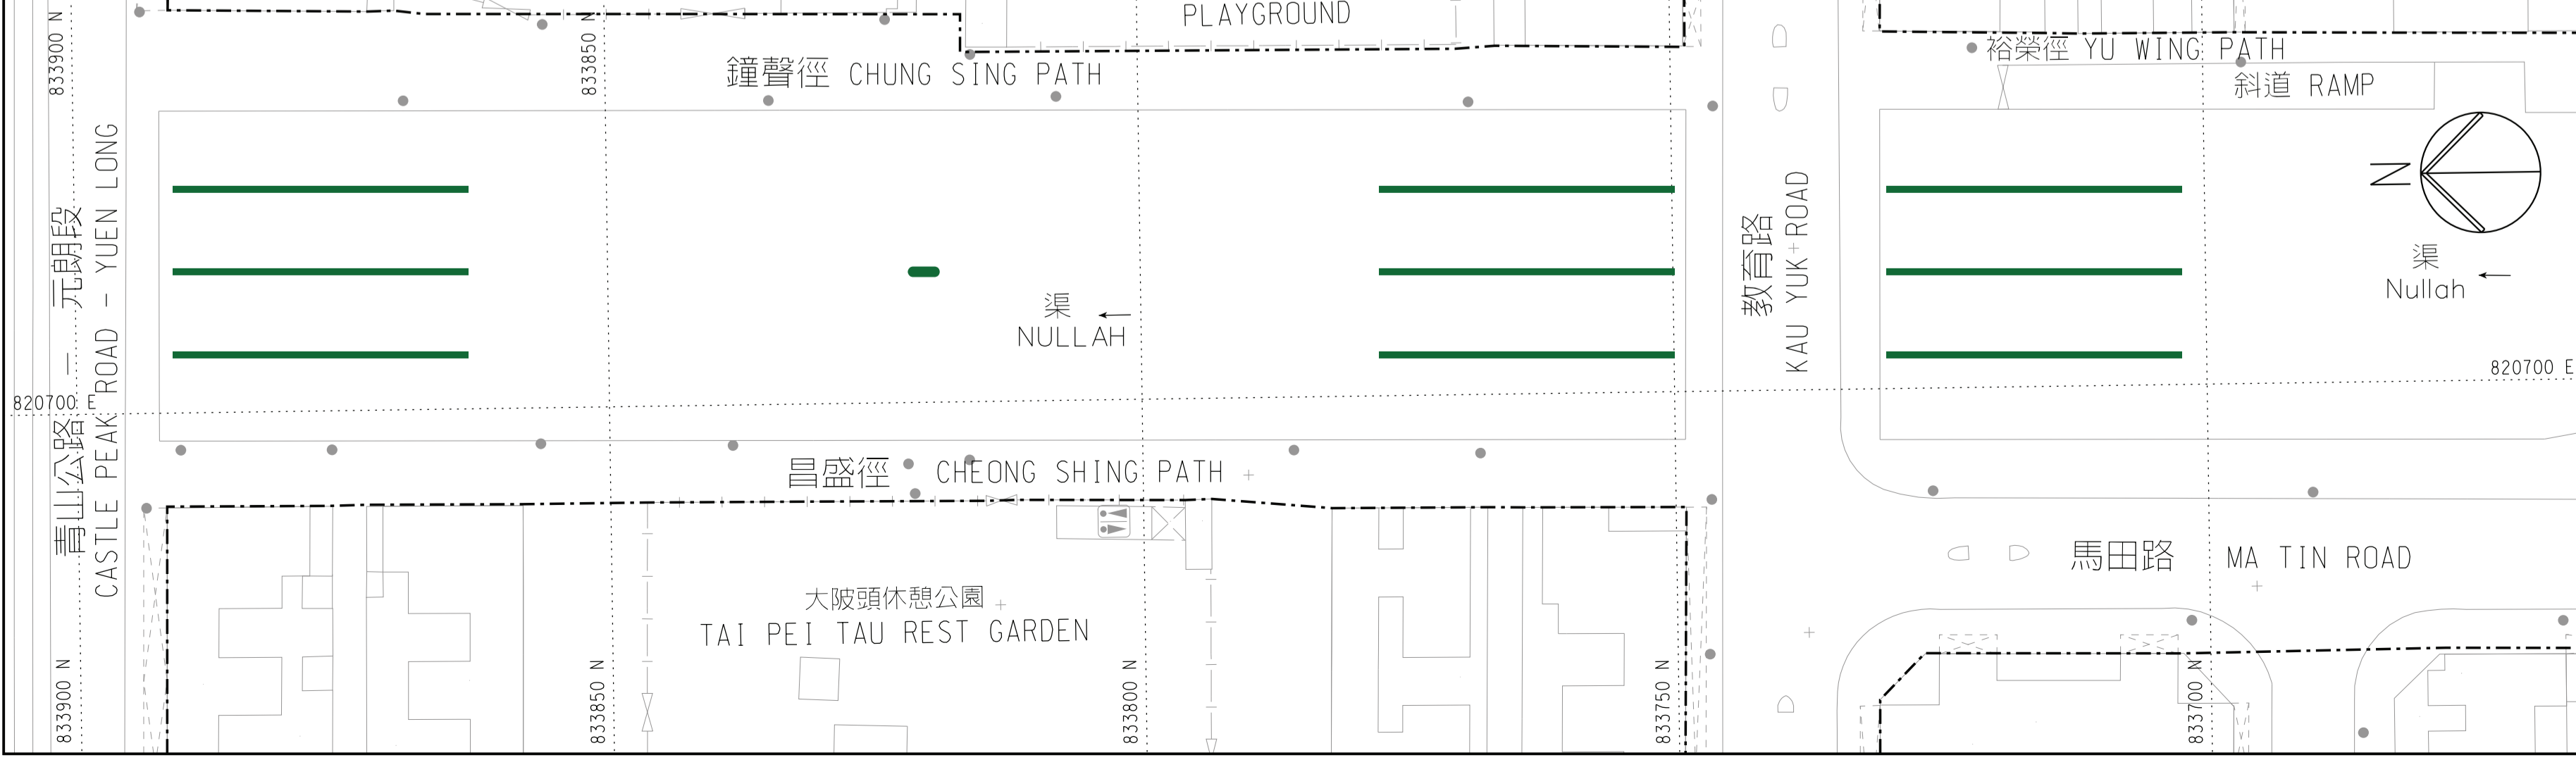

圖例 LEGEND

--- 施工區界限 LIMIT OF WORKS AREA	■ 擬建園景美化地帶 PROPOSED LANDSCAPE AREA	■ 現有園景美化地帶將永久封閉及改建為行人路 EXISTING LANDSCAPE AREA TO BE PERMANENTLY CLOSED AND CONVERTED INTO FOOTPATH
■ 擬建行人天橋 PROPOSED FOOTBRIDGE	⊕ 擬建水平 (約數) PROPOSED LEVEL (APPROXIMATE)	■ 現有園景美化地帶將永久封閉及改建為樓梯 EXISTING LANDSCAPE AREA TO BE PERMANENTLY CLOSED AND CONVERTED INTO STAIRCASE
■ 擬建行人路 PROPOSED FOOTPATH	■ 現有行人路將永久封閉及改建為樓梯 EXISTING FOOTPATH TO BE PERMANENTLY CLOSED AND CONVERTED INTO STAIRCASE	■ 現有政府前濱或海床將填平及改建為行人天橋支柱和行人接駁平台的支撐牆 EXISTING GOVERNMENT FORESHORE OR SEA-BED TO BE RECLAIMED AND CONVERTED INTO COLUMNS OF FOOTBRIDGE AND COLUMN WALLS OF PEDESTRIAN CONNECTIVITY PLATFORMS
■ 擬建樓梯 PROPOSED STAIRCASE	■ 現有行人路將永久封閉及改建為園景美化地帶 EXISTING FOOTPATH TO BE PERMANENTLY CLOSED AND CONVERTED INTO LANDSCAPE AREA	■ 現有行人路將暫時封閉及重建 EXISTING FOOTPATH TO BE TEMPORARILY CLOSED AND RECONSTRUCTED
■ 擬建行人斜道 PROPOSED PEDESTRIAN RAMP	■ 現有明渠維修斜道將永久封閉及改建為園景美化地帶 EXISTING MAINTENANCE RAMP OF NULLAH TO BE PERMANENTLY CLOSED AND CONVERTED INTO LANDSCAPE AREA	■ 現有園景美化地帶將暫時封閉及重建 EXISTING LANDSCAPE AREA TO BE TEMPORARILY CLOSED AND RECONSTRUCTED
■ 擬建自動梯 PROPOSED ESCALATOR		
■ 擬建升降機 PROPOSED LIFT		
■ 擬建行人天橋支柱 PROPOSED FOOTBRIDGE COLUMN		

工程名稱 project title  
工務計劃項目第6182TB號  
連接朗屏站的元朗市高架行人通道  
PWP ITEM NO. 6182TB  
ELEVATED PEDESTRIAN CORRIDOR IN YUEN LONG TOWN CONNECTING WITH LONG PING STATION

圖則名稱 plan title  
根據《道路(工程、使用及補償)條例》(第370章)而在憲報公布的圖則  
PLAN FOR GAZETTING UNDER ROADS (WORKS, USE AND COMPENSATION) ORDINANCE (CHAPTER 370)

圖則編號 plan no. 240246/GZ002  
比例 scale 1:5000A1

版權所有 COPYRIGHT RESERVED  
辦事處 office  
主要工程管理處  
MAJOR WORKS PROJECT MANAGEMENT OFFICE

