

- 一般說明 GENERAL NOTES**
- 有關一般說明參考圖號 SILE-G01. FOR GENERAL NOTES, REFER TO DRAWING NO. SILE-G01.
  - 收回地層的細節在圖則第SILE-U06號顯示. DETAILS OF UNDERGROUND STRATA RESUMPTION ARE SHOWN IN DRAWING NO. SILE-U06.
  - 沿參線的切面立視圖顯示的正/負主水平基準均為約數. THE +/- mPDs SHOWN IN THE SECTIONAL ELEVATION ALONG REFERENCE LINE ARE APPROXIMATE.

**圖例 LEGEND**

- 方案界線  
BOUNDARY OF THE SCHEME
- 地段界線  
LOT BOUNDARY
- 參線  
REFERENCE LINE
- 參線標記  
REFERENCE LINE MARK
- 建議收回的地層  
UNDERGROUND STRATA PROPOSED TO BE RESUMED
- 擬建的車站及其他鐵路設施(地下)  
PROPOSED STATION AND OTHER RAILWAY FACILITIES (UNDERGROUND)
- 圖則修改  
DRAWING REVISION
- 修訂參考編號(參考憲報公告)  
AMENDMENT REFERENCE NUMBER (SEE GAZETTE NOTICE)
- 修訂範圍  
AMENDMENT AREA

**修訂地段描述 DESCRIPTION OF LOT AMENDED**


- 鄉郊建屋地段第338號及其增批部分的部分  
PORTION OF RURAL BUILDING LOT NO. 338 AND THE EXTENSION THERE TO
- 鄉郊建屋地段第375號及其增批部分的部分  
PORTION OF RURAL BUILDING LOT NO. 375 AND THE EXTENSION THERE TO
- 鄉郊建屋地段第336號餘段的部分  
PORTION OF THE REMAINING PORTION OF RURAL BUILDING LOT NO. 336
- 鄉郊建屋地段第336號A分段的部分  
PORTION OF SECTION A OF RURAL BUILDING LOT NO. 336
- 鄉郊建屋地段第419號及其增批部分的部分  
PORTION OF RURAL BUILDING LOT NO. 419 AND THE EXTENSIONS THERE TO

**修訂擬收回地層的範圍  
SIZE OF PROPOSED UNDERGROUND STRATA RESUMPTION AMENDED**

**修訂表 TABLE OF AMENDMENTS**

修訂 REV	日期 DATE	繪圖 BY	核對 SUB	批准 APP	說明 DESCRIPTION
1	18 MAY 2010	K.W.	DN	PP	增加修訂 A40 及 A47 AMENDMENT ITEMS A40 AND A47 新訂修訂表 LOCATION PLAN AMENDED

SIGNED: 陳志賢 CHAN CHI YAN, HENRY  
 核准發出 APPROVED FOR ISSUE: 鐵路發展處處長 (1)  
 18 May 2010  
 發出日期 DATE OF ISSUE: 鐵路發展處 (1)  
 HIGHWAYS DEPARTMENT

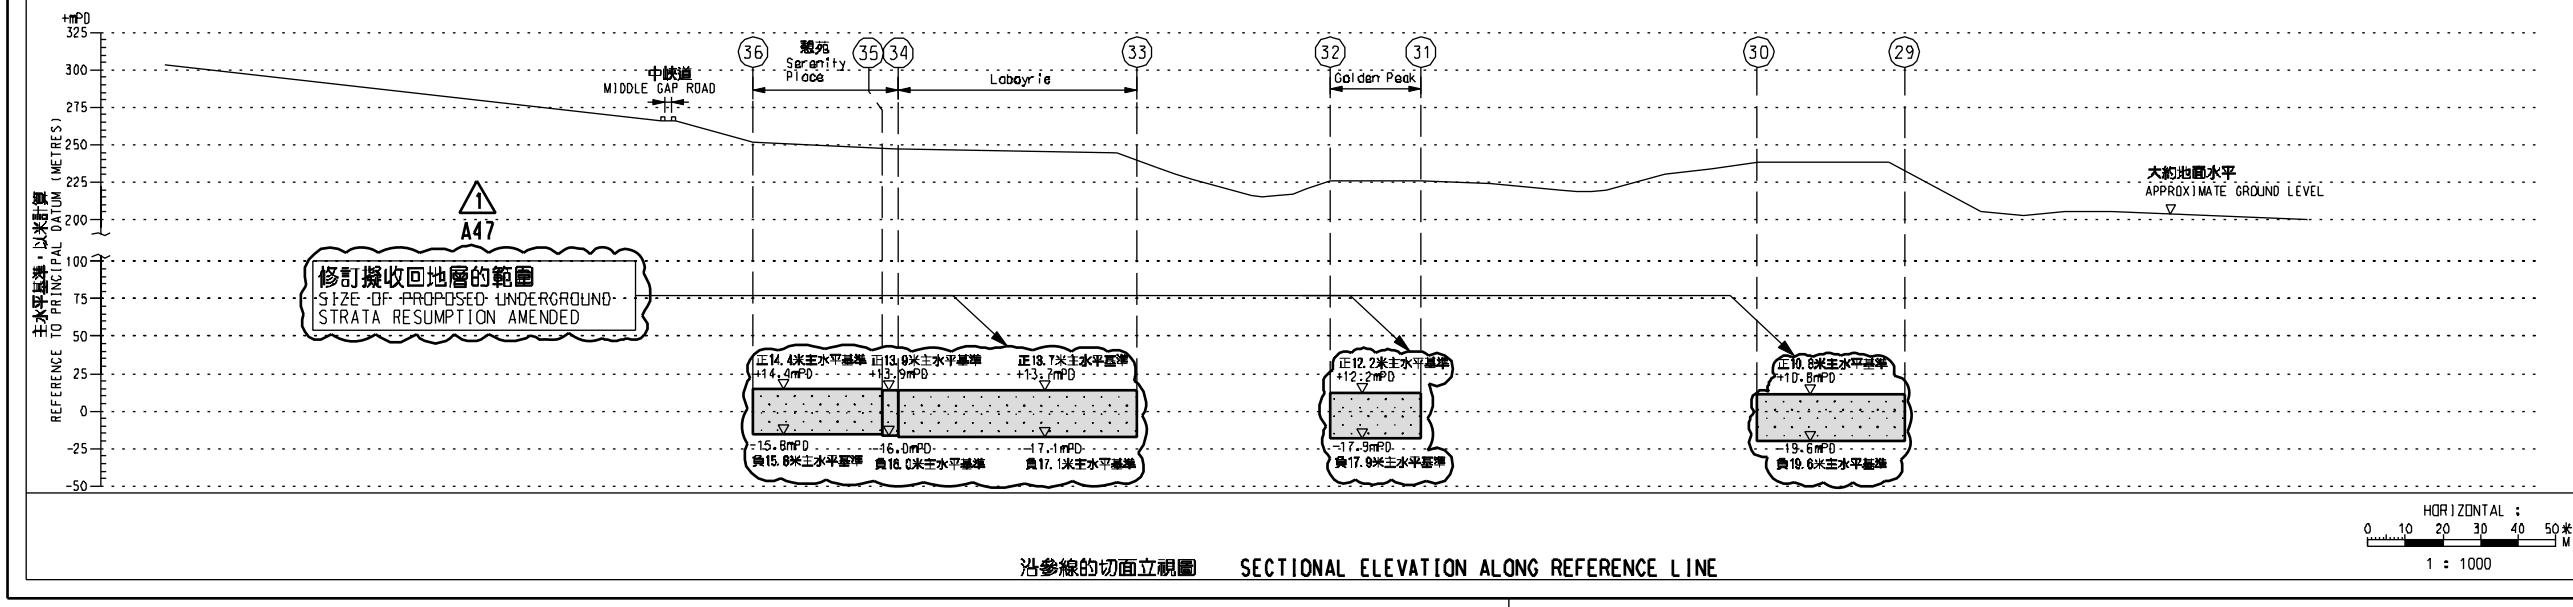

**圖則名稱 DRAWING TITLE**  
 南港島線(東段)  
 鐵路條例(第519章)  
 收回地層圖則 6頁的第4頁

**SOUTH ISLAND LINE (EAST)  
 RAILWAYS ORDINANCE (CHAPTER 519)  
 UNDERGROUND STRATA RESUMPTION PLAN  
 SHEET 4 OF 6**

圖號 DRAWING NO. SILE-U04 比例 SCALE 1:1000 (A1)  
 或如顯示 OR AS SHOWN

**香港特別行政區政府  
 THE GOVERNMENT OF THE HONG KONG  
 SPECIAL ADMINISTRATIVE REGION**  
 路政署  
 HIGHWAYS DEPARTMENT  
 鐵路拓展處  
 RAILWAY DEVELOPMENT OFFICE