


- 一般說明 GENERAL NOTES
- 有關一般說明參考圖號 SILE-G01. FOR GENERAL NOTES, REFER TO DRAWING NO. SILE-G01.
 - 收回地層的細節在圖則第SILE-U06號顯示. DETAILS OF UNDERGROUND STRATA RESUMPTION ARE SHOWN IN DRAWING NO. SILE-U06.
 - 沿參線的切面立視圖顯示的正/負主水平基準均為約數. THE +/- mPDs SHOWN IN THE SECTIONAL ELEVATION ALONG REFERENCE LINE ARE APPROXIMATE.

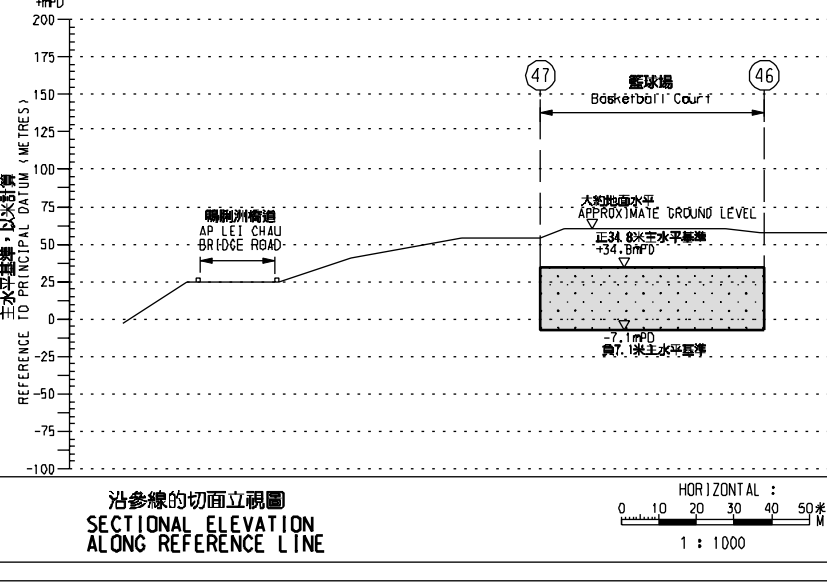


修訂表 TABLE OF AMENDMENTS

修訂號 REV	日期 DATE	繪圖人 DRAWN BY	核對人 CHECKED BY	用途 USE	說明 DESCRIPTION
A1	18 MAY 2010	KW	DN	PP	修訂圖則 A119, A138 至 A400 及 A417 的修訂(項目 A119, A38 至 A40 及 A417 的修訂) (AMENDMENT (ITEMS A119, A38 TO A40 AND A417) OF DRAWING NO. SILE-U06)

SIGNED
陳志基 CHAN CHI YAN, HENRY
鐵路發展處處長 (1)
GOVERNMENT ENGINEER / RAILWAY DEVELOPMENT (1)
HIGHWAYS DEPARTMENT

18 May 2010

發出日期 DATE OF ISSUE

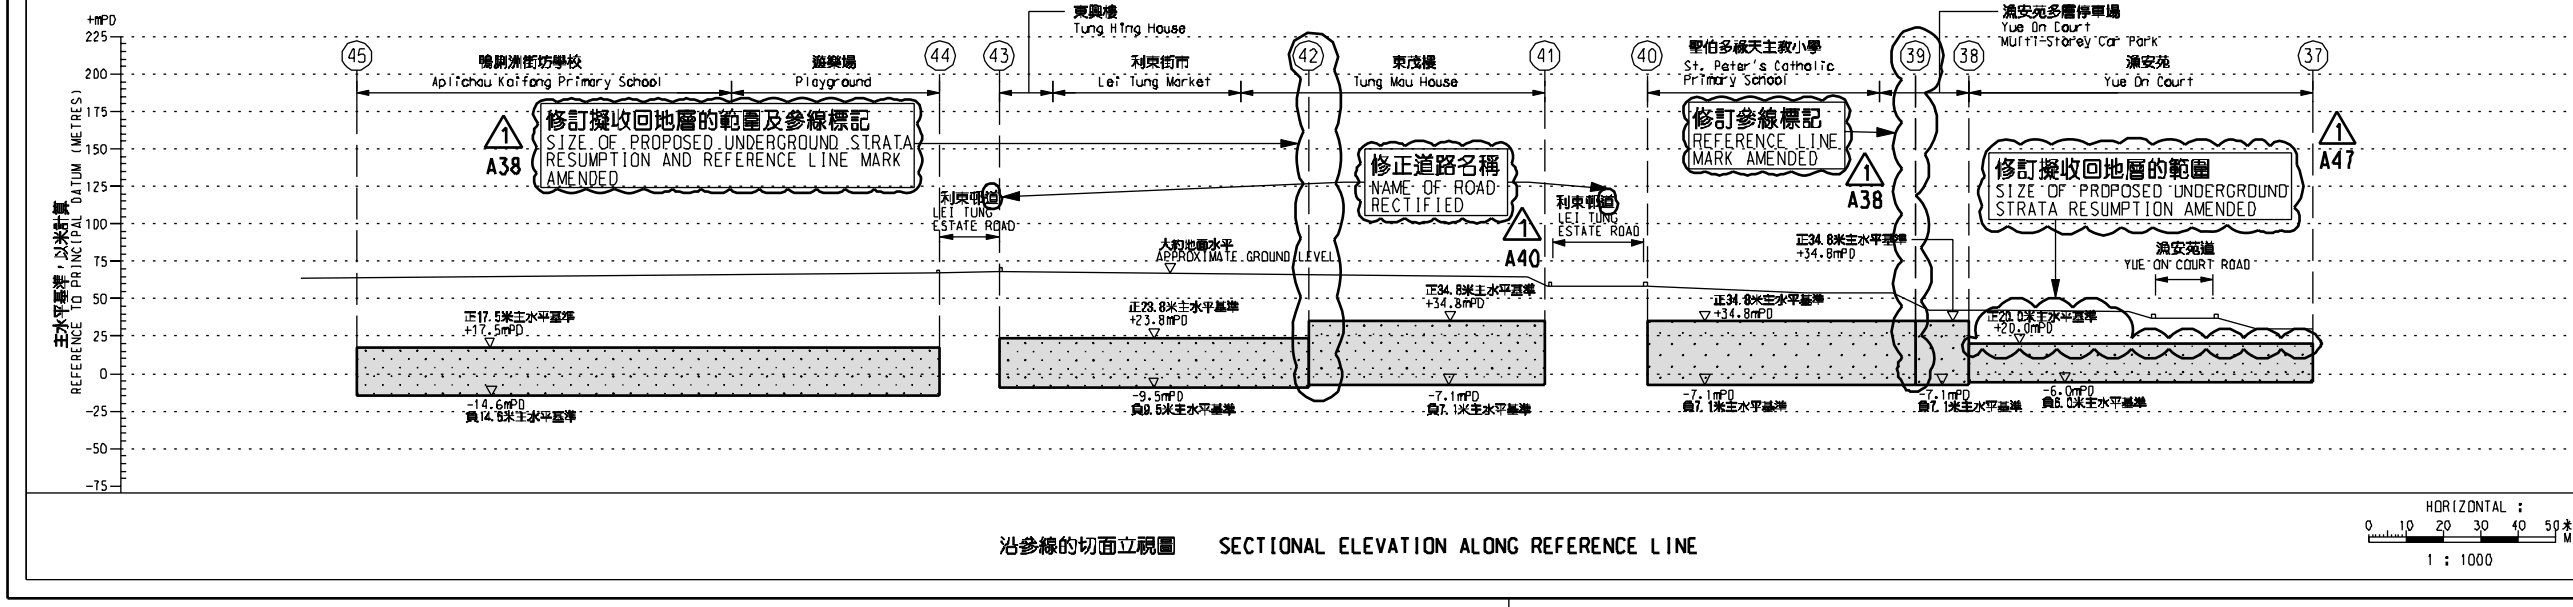

圖則名稱 DRAWING TITLE
南港島線(東段)
鐵路條例(第519章)
收回地層圖則 6頁的第5頁

SOUTH ISLAND LINE (EAST)
RAILWAYS ORDINANCE (CHAPTER 519)
UNDERGROUND STRATA RESUMPTION PLAN
SHEET 5 OF 6

圖號 DRAWING NO. SILE-U05
比例 SCALE 1:1000 (A1)
或如顯示 OR AS SHOWN

香港特別行政區政府
THE GOVERNMENT OF THE HONG KONG
SPECIAL ADMINISTRATIVE REGION
路政署
HIGHWAYS DEPARTMENT
鐵路拓展處
RAILWAY DEVELOPMENT OFFICE