


- 一般說明 GENERAL NOTES**
- 有關一般說明參考圖號 SILE-G01. FOR GENERAL NOTES, REFER TO DRAWING NO. SILE-G01.
 - 收回地層的細節在圖則號SILE-U06號顯示. DETAILS OF UNDERGROUND STRATA RESUMPTION ARE SHOWN IN DRAWING NO. SILE-U06.
 - 沿參線的切面立視圖顯示的正/負主水平基準均為約數. THE +/- mPDs SHOWN IN THE SECTIONAL ELEVATION ALONG REFERENCE LINE ARE APPROXIMATE.

- 圖例 LEGEND**
- 方案界線 BOUNDARY OF THE SCHEME
 - 地段界線 LOT BOUNDARY
 - 參線 REFERENCE LINE
 - 參線標記 REFERENCE LINE MARK
 - 建議收回的地層 UNDERGROUND STRATA PROPOSED TO BE RESUMED
 - 擬建的車站及其他鐵路設施(地下) PROPOSED STATION AND OTHER RAILWAY FACILITIES (UNDERGROUND)

修訂表 TABLE OF AMENDMENTS

修訂號	日期	修訂	核對	備用	說明
REV	DATE	BY	SUB	APP	DESCRIPTION

行書官 HO MAI FU
 核准發出 APPROVED FOR ISSUE
 鐵路發展處副處長(2) GOVERNMENT ENGINEER/ RAILWAY DEVELOPMENT (2) HIGHWAYS DEPARTMENT

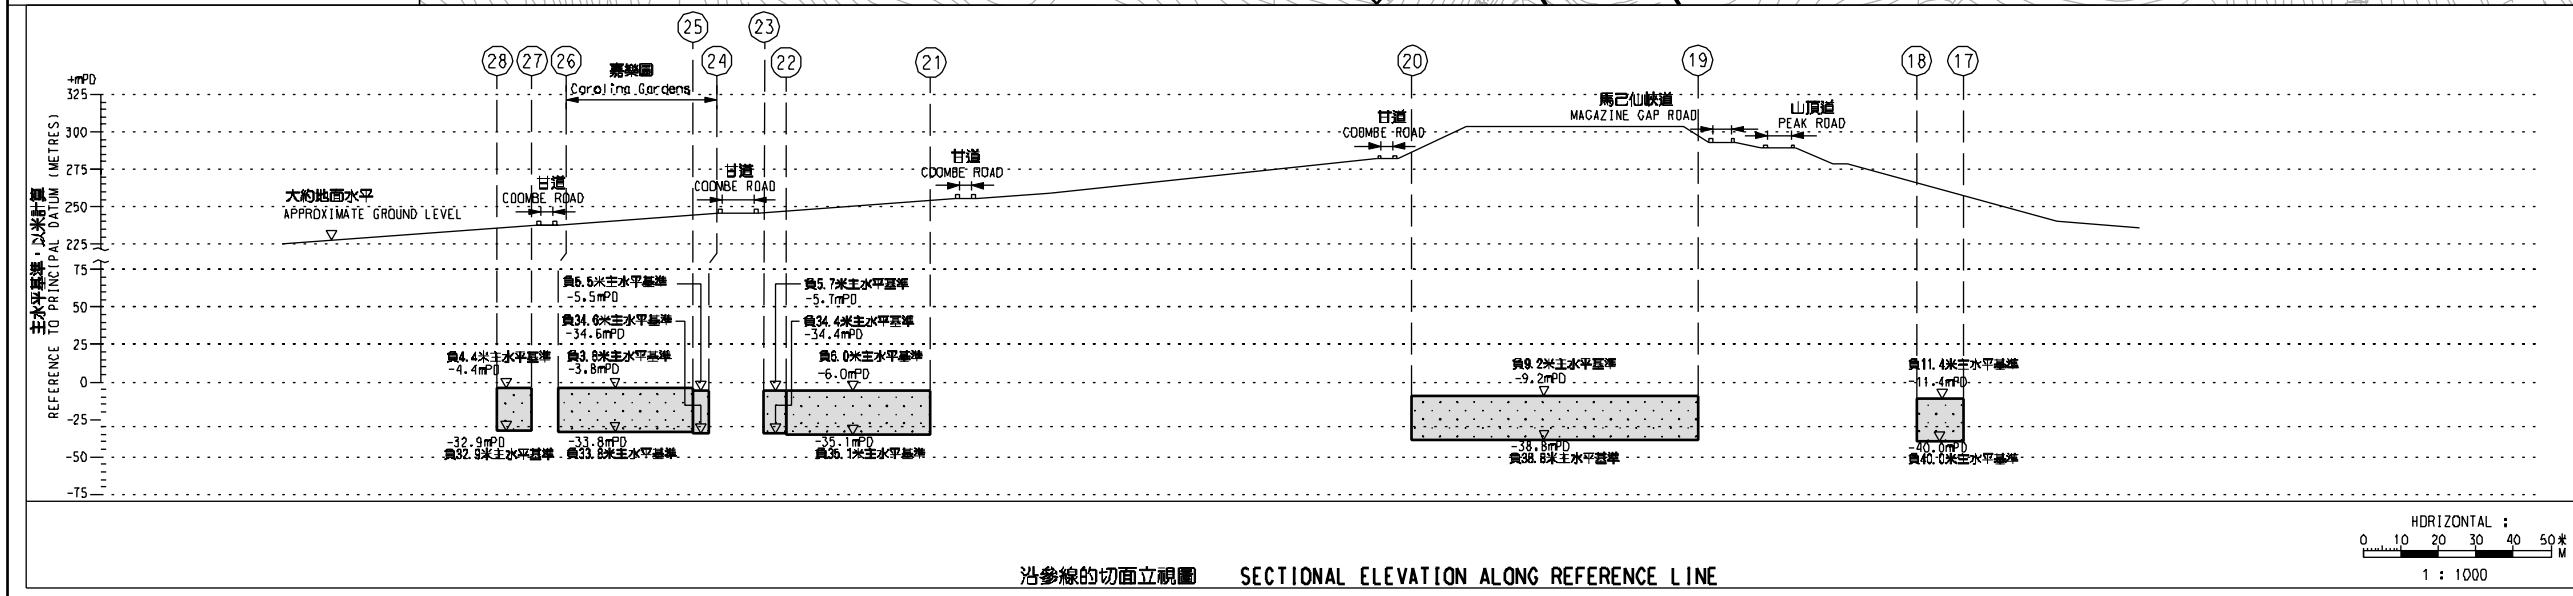

圖則名稱 DRAWING TITLE
南港島線(東段) 鐵路條例(第519章) 收回地層圖則 6頁的第3頁
 SOUTH ISLAND LINE (EAST) RAILWAYS ORDINANCE (CHAPTER 519) UNDERGROUND STRATA RESUMPTION PLAN SHEET 3 OF 6

圖號 DRAWING NO. **SILE-U03** 比例 SCALE 1:1000 (A1)
 或如顯示 AS SHOWN

香港特別行政區政府
 THE GOVERNMENT OF THE HONG KONG SPECIAL ADMINISTRATIVE REGION
路政署
 HIGHWAYS DEPARTMENT
鐵路拓展處
 RAILWAY DEVELOPMENT OFFICE