

**圖例 LEGEND**

**方案界線**  
BOUNDARY OF THE SCHEME

**擬建的車站入口 / 通風大樓 / 通風井 / 其他鐵路設施**  
PROPOSED STATION ENTRANCES / VENTILATION BUILDINGS / VENTILATION SHAFTS / OTHER RAILWAY FACILITIES

**擬建的鐵路設施(地下)**  
PROPOSED RAILWAY FACILITIES (UNDERGROUND)

**擬建的臨時設施(地下)**  
PROPOSED TEMPORARY FACILITIES (UNDERGROUND)

**擬採用鑽挖或挖填法興建的鐵路設施**  
PROPOSED RAILWAY FACILITIES BY BORED / MINED METHOD

**擬採用明挖回填法興建的鐵路設施**  
PROPOSED RAILWAY FACILITIES BY CUT-AND-COVER METHOD

**擬建的地下臨時建築通道**  
PROPOSED TEMPORARY UNDERGROUND CONSTRUCTION ACCESS

**擬用作興建鐵路設施的臨時工地**  
PROPOSED TEMPORARY WORKS SITES FOR CONSTRUCTION OF RAILWAY FACILITIES


**可能永久封閉的道路 (包括行車道、行人徑及露天地方)**  
ROADS (INCLUDING CARRIAGEWAYS, FOOTPATHS AND OPEN PLACE) WHICH MAY BE CLOSED PERMANENTLY

**擬設高地檢設施的臨時施工區**  
PROPOSED TEMPORARY WORKS AREA FOR SITE FACILITIES

**圖則修改**  
DRAWING REVISION

**修訂參考編號(參考憲報公告)**  
AMENDMENT REFERENCE NUMBER (SEE GAZETTE NOTICE)

**修訂範圍**  
AMENDMENT AREA

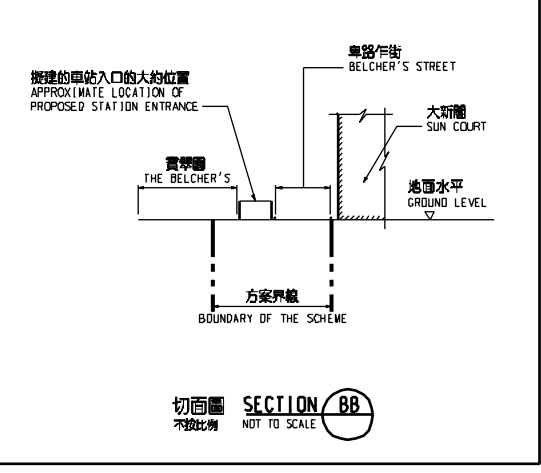


**說明 NOTES**

此圖根據第WIL-G07號(修改 1)圖則制訂,分別以綠色、紅色、藍色和啡色標明將暫時封閉的卑路乍街、歌連臣街、堅彌地城海旁和城西路部分行車道及行人路路段的闊度,及以粉紅色標明將暫時封閉的部分西環公共貨物裝卸區。

THIS DRAWING IS PREPARED BASED ON DRAWING NO. WIL-G07 (REVISION 1) AND IS INTENDED TO SHOW SECTIONS OF BELCHER'S STREET, COLLINSON STREET, PRAYA, KENNEDY TOWN AND SHING SAI ROAD (HIGHLIGHTED IN GREEN, RED, BLUE AND BROWN RESPECTIVELY) OF WHICH PARTS OF THE CARRIAGEWAY AND FOOTPATH WIDTHS ARE TO BE TEMPORARILY CLOSED, AND A PART OF THE WESTERN DISTRICT PUBLIC CARGO WORKING AREA (HIGHLIGHTED IN PINK) TO BE TEMPORARILY CLOSED.

1. 切面圖所示鐵路設施的形狀和輪廓均屬示意性質。  
GEOMETRY AND CONFIGURATION OF RAILWAY FACILITIES SHOWN IN SECTIONS ARE SCHEMATIC.
2. 所有在劃定方案界線內的道路(包括行車道、行人徑及露天地方),無論有否在圖則中顯示,都有可能永久或暫時封閉或大幅改動。  
ALL ROADS INCLUDING CARRIAGEWAYS, FOOTPATHS AND OPEN PLACE WITHIN THE BOUNDARY OF THE SCHEME, WHETHER OR NOT SHOWN ON THE DRAWINGS, MAY BE CLOSED OR ALTERED SUBSTANTIALLY ON A PERMANENT OR TEMPORARY BASIS.
3. 除非圖則中特別註明,否則在方案界線內,或與方案界線毗鄰的所有建築物的汽車通道及行人通道,包括逃生路徑,將會保留。  
UNLESS NOTED OTHERWISE ON THE DRAWINGS, VEHICULAR AND PEDESTRIAN ACCESSES INCLUDING MEANS OF ESCAPE TO AND FROM ALL BUILDINGS WITHIN OR ADJACENT TO THE BOUNDARY OF THE SCHEME ARE TO BE MAINTAINED.
4. 所有水平均為約數,以米為單位,並高於香港的主水平基準。  
ALL LEVELS ARE APPROXIMATE AND IN METRES ABOVE HONG KONG PRINCIPAL DATUM (mPD).
5. 圖則顯示的建造方法分界線只是大概位置,有關界線可因應當時的地盤情況而作出改動。  
BOUNDARIES SHOWN ON DRAWINGS FOR THE CONSTRUCTION METHODS TO BE CARRIED OUT ARE APPROXIMATE ONLY. THESE BOUNDARIES MAY BE ALTERED ON SITE TO SUIT PREVAILING SITE CONDITIONS.

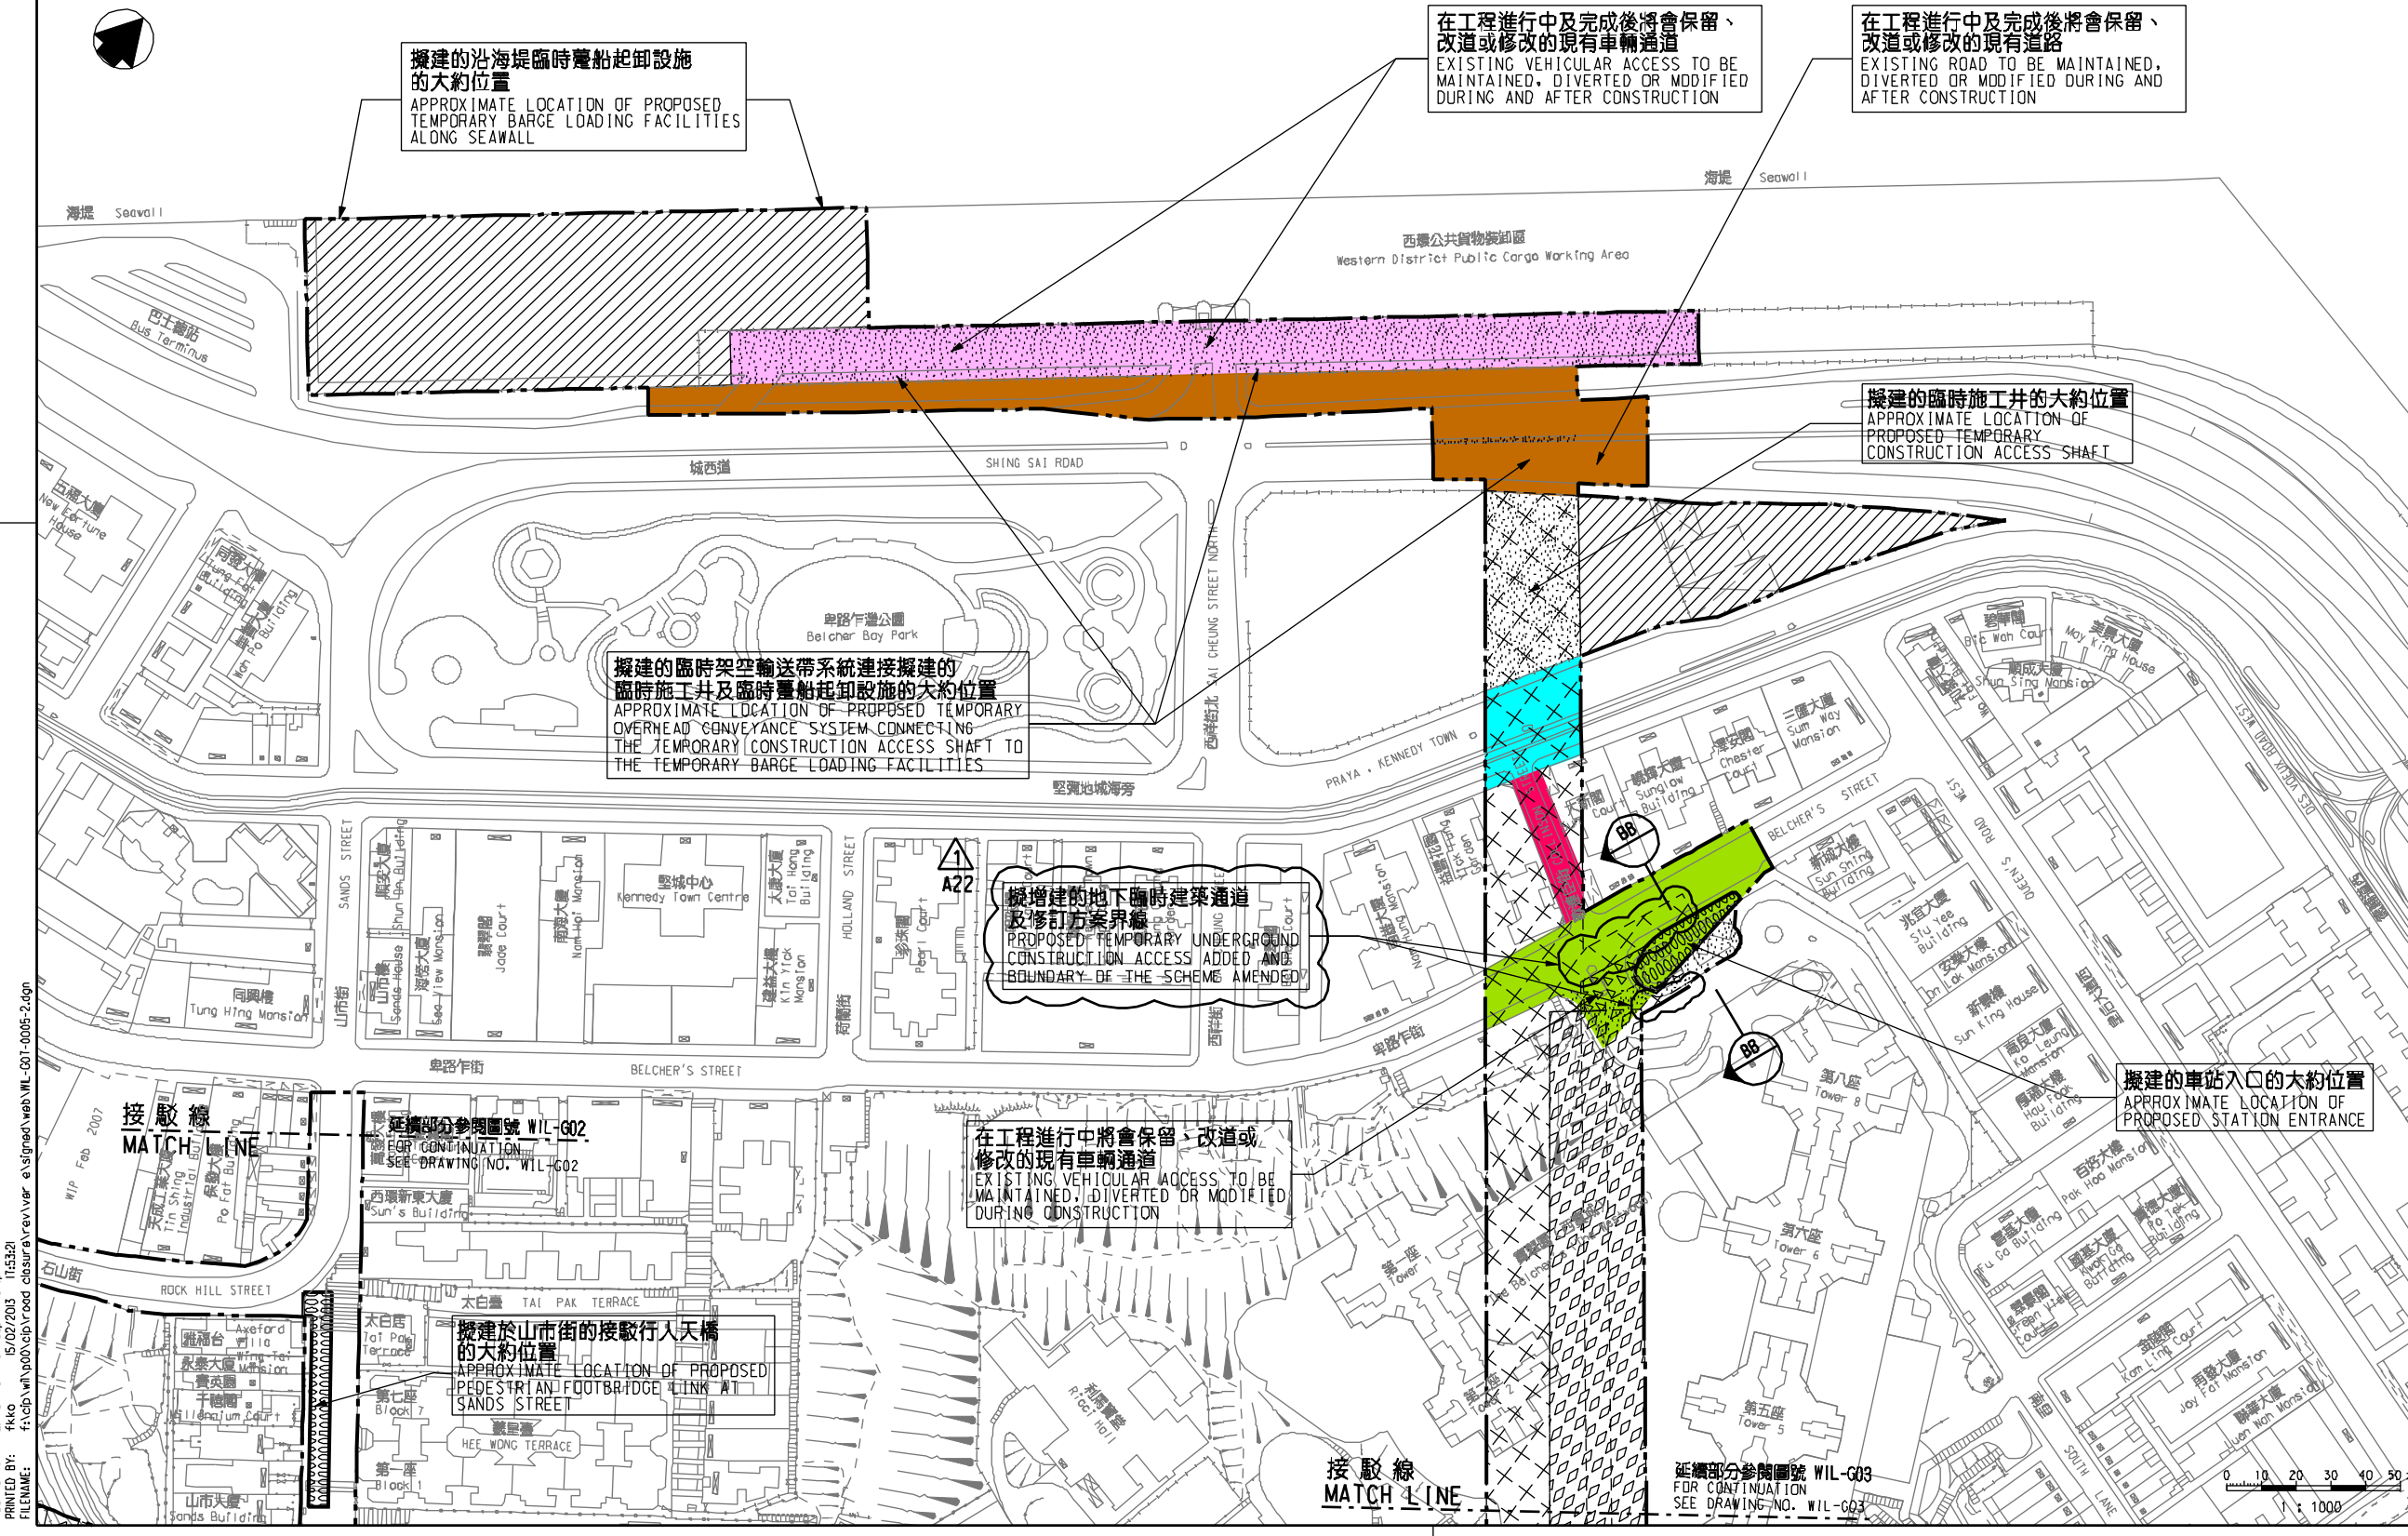

修訂表  
TABLE OF AMENDMENTS

修訂號	日期	繪圖	核對	繪圖	說明
REV	DATE	BY	SUB	APP	DESCRIPTION

**SIGNED**

李太均 LEE TAI KWAN  
路政署 鐵路發展處工程師(2-1)  
CHIEF ENGINEER / RAILWAY DEVELOPMENT (2-1)  
HIGHWAYS DEPARTMENT

6/2/2013

發出日期 DATE OF ISSUE

圖則名稱 DRAWING TITLE  
**鐵路條例(第519章) 地下鐵路(「地鐵」) - 西港島綫**  
TEMPORARY CLOSURE OF SECTIONS OF BELCHER'S STREET, COLLINSON STREET, PRAYA, KENNEDY TOWN AND SHING SAI ROAD, AND A PART OF THE WESTERN DISTRICT PUBLIC CARGO WORKING AREA

RAILWAYS ORDINANCE (CHAPTER 519)  
MASS TRANSIT RAILWAY (MTR) - WEST ISLAND LINE

圖號 DRAWING NO.  
WIL/G07/0005/2

比例 SCALE  
1:1000 (A1)  
或如顯示  
OR AS SHOWN

**香港特別行政區政府**  
THE GOVERNMENT OF THE HONG KONG  
SPECIAL ADMINISTRATIVE REGION

**路政署**  
HIGHWAYS DEPARTMENT

**鐵路發展處**  
RAILWAY DEVELOPMENT OFFICE