

WIL/G02/0005/1
 DRAWING NO.
 E:\lib\p11\18\p11\inter-p11...
 PRINTED BY: ke@wv
 FILENAME: f:\cib\w\p11\p11\ood\obur\wil-g02-0005-1.dgn

圖例 LEGEND

[Dashed line]	方案界線	[Stippled area]	擬採用明挖回填法興建的鐵路設施
[Dashed line with dots]	擬建的鐵路中線	[Hatched area]	擬用作興建鐵路設施的臨時工地
[Dashed line with triangles]	擬建的鐵路車站	[Wavy lines]	可能永久封閉的道路 (包括行車道、行人徑及露天地方)
[Dashed line with circles]	擬建的車站入口 / 通風大樓 / 通風井 / 其他鐵路設施	[Triangle]	圖則修改
[Dashed line with squares]	擬建的鐵路設施(地下)	[Number]	修訂參考編號(參考憲報公告)
[Wavy lines with dots]	擬建的鑽挖或掘埋隧道	[Circle]	修訂範圍

擬採用明挖回填法興建的鐵路設施
PROPOSED RAILWAY FACILITIES BY CUT-AND-COVER METHOD


擬用作興建鐵路設施的臨時工地
PROPOSED TEMPORARY WORKS SITES FOR CONSTRUCTION OF RAILWAY FACILITIES

可能永久封閉的道路
(包括行車道、行人徑及露天地方)
ROADS (INCLUDING CARRIAGEWAYS, FOOTPATHS AND OPEN PLACE) WHICH MAY BE CLOSED PERMANENTLY

圖則修改
DRAWING REVISION

修訂參考編號(參考憲報公告)
AMENDMENT REFERENCE NUMBER (SEE GAZETTE NOTICE)

修訂範圍
AMENDMENT AREA

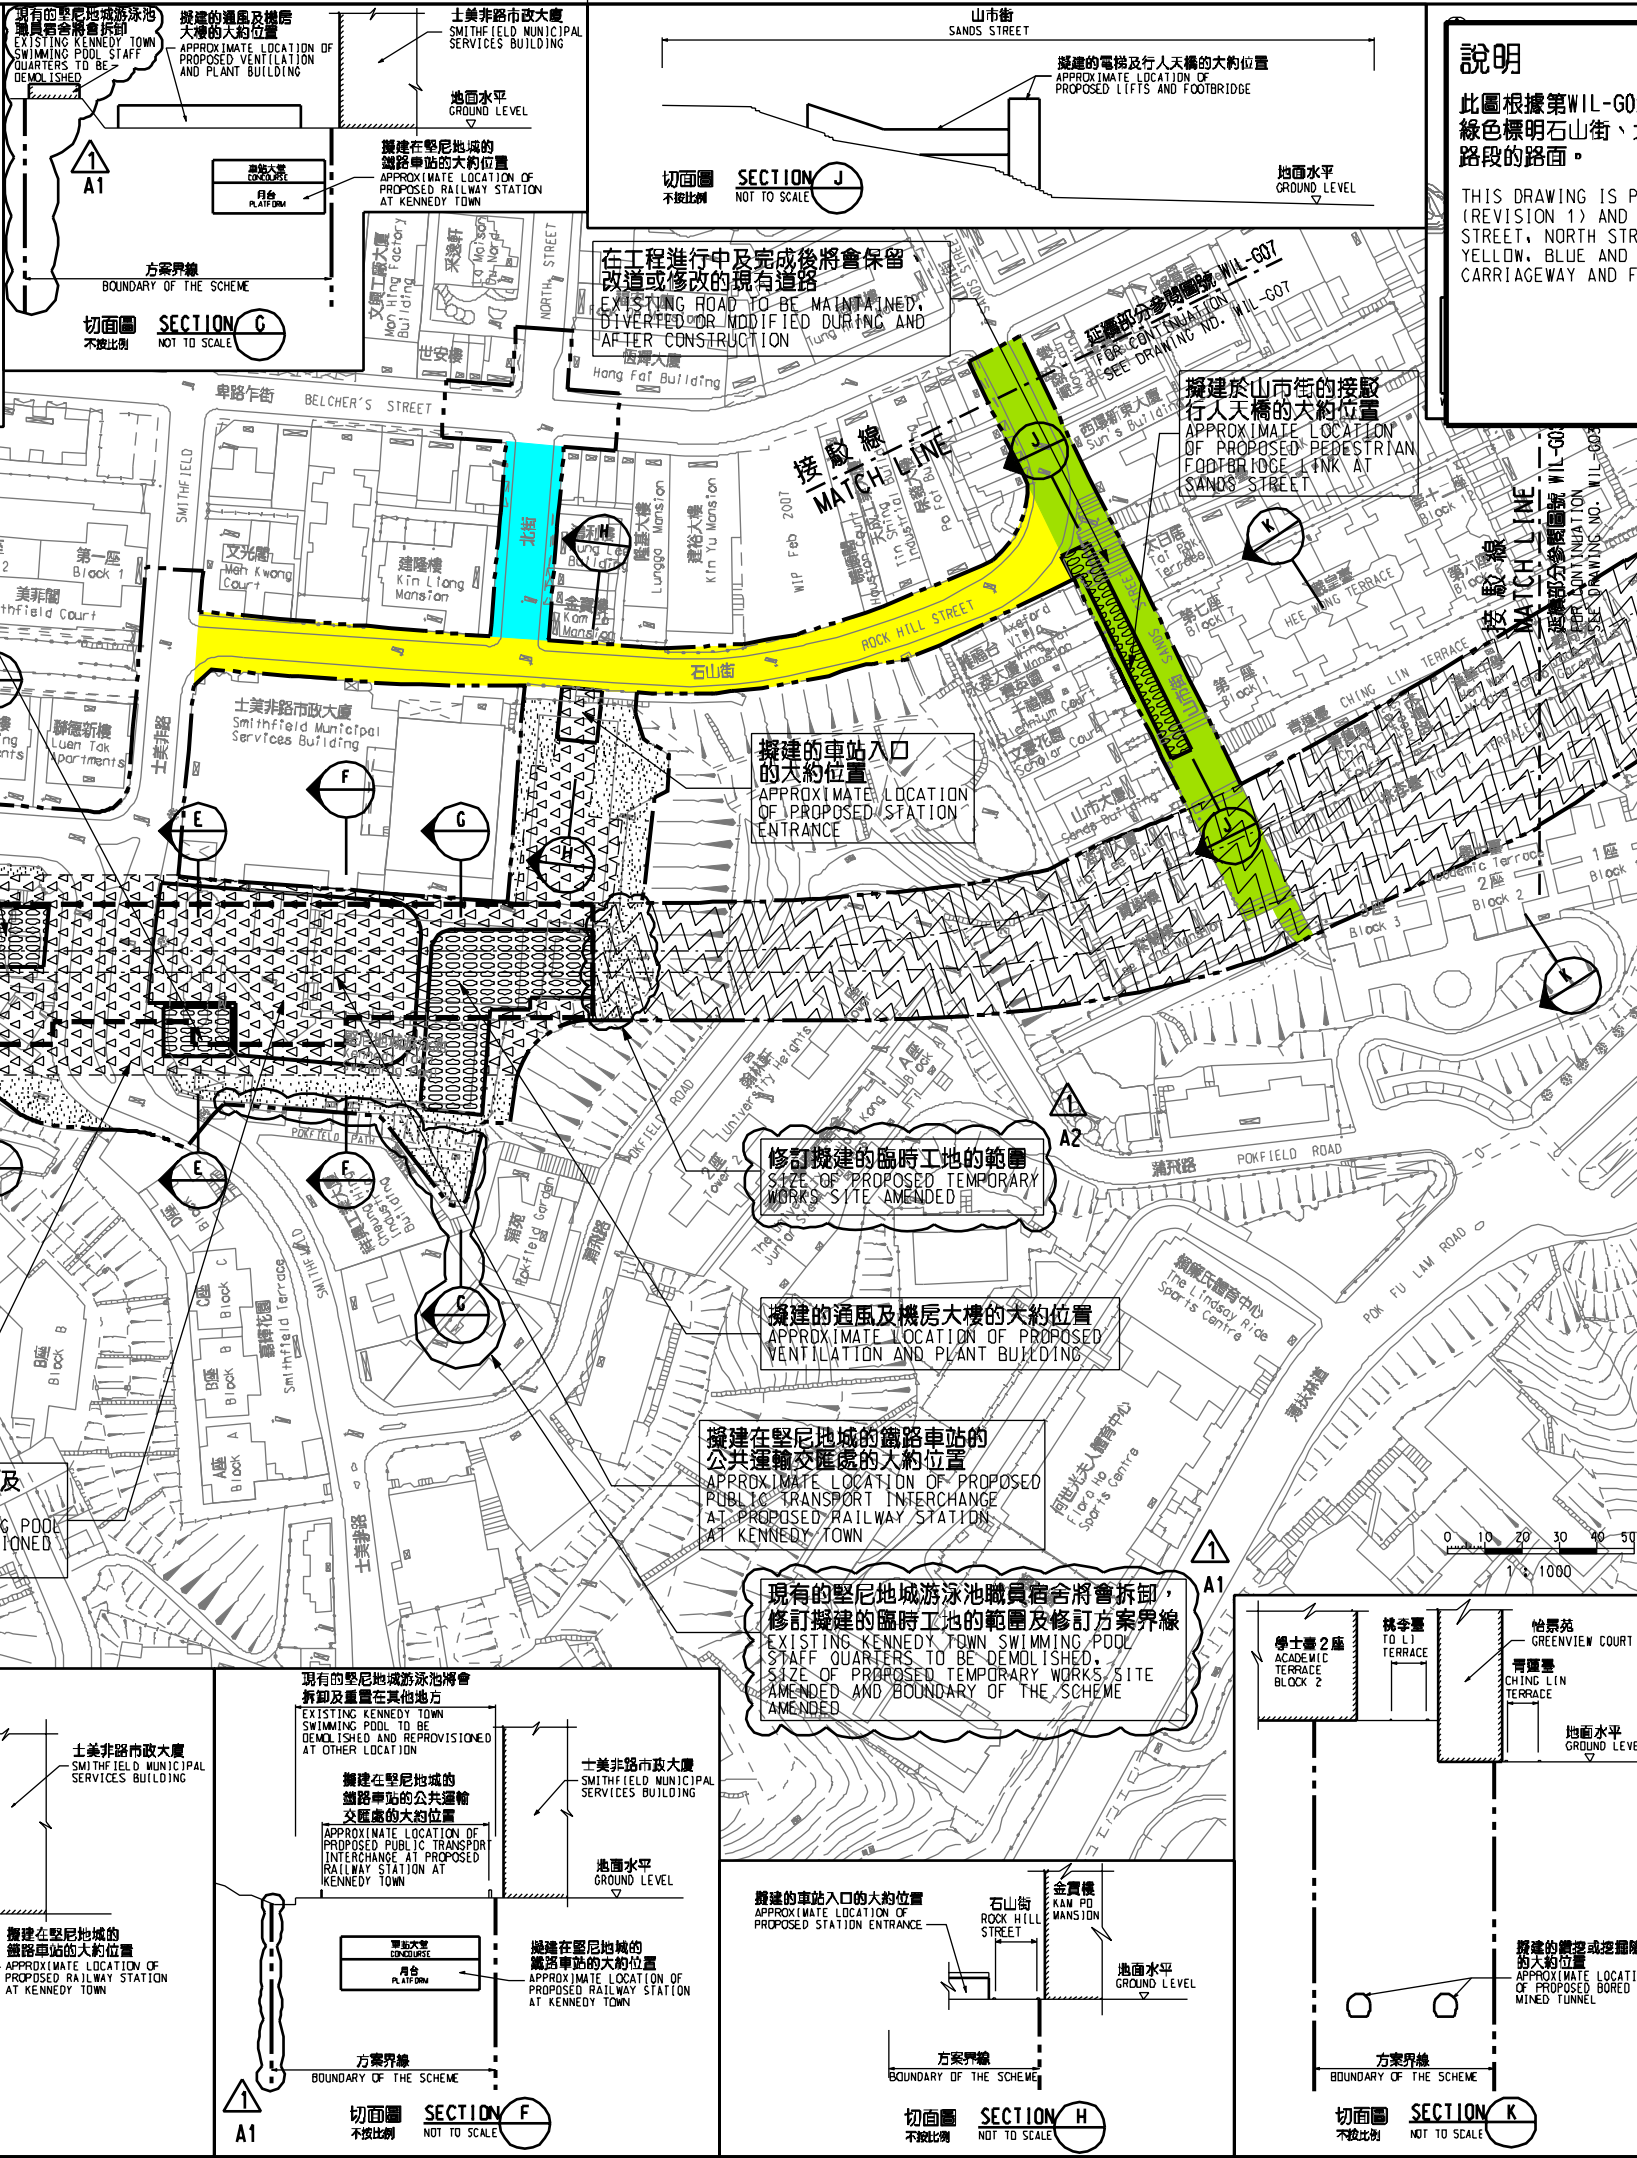


說明

此圖根據第WIL-G02號(修改 1)圖則制訂，分別以黃色、藍色和綠色標示石山街、北街和山街街將暫時封閉部分行車道及行人路路徑的路面。

THIS DRAWING IS PREPARED BASED ON DRAWING NO. WIL-G02 (REVISION 1) AND IS INTENDED TO SHOW SECTIONS OF ROCK HILL STREET, NORTH STREET AND SANDS STREET (HIGHLIGHTED IN YELLOW, BLUE AND GREEN RESPECTIVELY) OF WHICH PARTS OF THE CARRIAGEWAY AND FOOTPATH WIDTHS ARE TO BE TEMPORARILY CLOSED.

- ### 一般說明 GENERAL NOTES
1. 切面圖所示鐵路設施的形狀和輪廓均屬示意性質。
GEOMETRY AND CONFIGURATION OF RAILWAY FACILITIES SHOWN IN SECTIONS ARE SCHEMATIC.
 2. 所有在劃定方案界線內的道路(包括行車道、行人徑及露天地方)，無論有否在圖則中顯示，都有可能永久或暫時封閉或大幅改動。圖則顯示的道路封閉或改動，無論永久或暫時，均屬示意性質。
ALL ROADS INCLUDING CARRIAGEWAYS, FOOTPATHS AND OPEN PLACE WITHIN THE BOUNDARY OF THE SCHEME, WHETHER OR NOT SHOWN ON THE DRAWINGS MAY BE CLOSED OR ALTERED SUBSTANTIALLY ON A PERMANENT OR TEMPORARY BASIS.
 3. 除非圖則中特別說明，否則在方案界線內，或與方案界線鄰接的所有建築物的汽車通道及行人通道，包括逃生路徑，將會保留。車輛及行人進出，包括逃生路徑，均須由所有建築物內及鄰近的方案界線範圍內進行。
UNLESS NOTED OTHERWISE ON THE DRAWINGS, VEHICULAR AND PEDESTRIAN ACCESSES INCLUDING MEANS OF ESCAPE TO AND FROM ALL BUILDINGS WITHIN OR ADJACENT TO THE BOUNDARY OF THE SCHEME ARE TO BE MAINTAINED.
 4. 所有水平均為約數，以米為單位，並為香港的主水平基準。
ALL LEVELS ARE APPROXIMATE AND IN METRES ABOVE HONG KONG PRINCIPAL DATUM (HPD).
 5. 圖則顯示的建造方法分界線只是大體位置，有關界線可因應當時的地盤情況而作出改動。
BOUNDARIES SHOWN ON DRAWINGS FOR THE CONSTRUCTION METHODS TO BE CARRIED OUT ARE APPROXIMATE ONLY. THESE BOUNDARIES MAY BE ALTERED ON SITE TO SUIT PREVAILING SITE CONDITIONS.

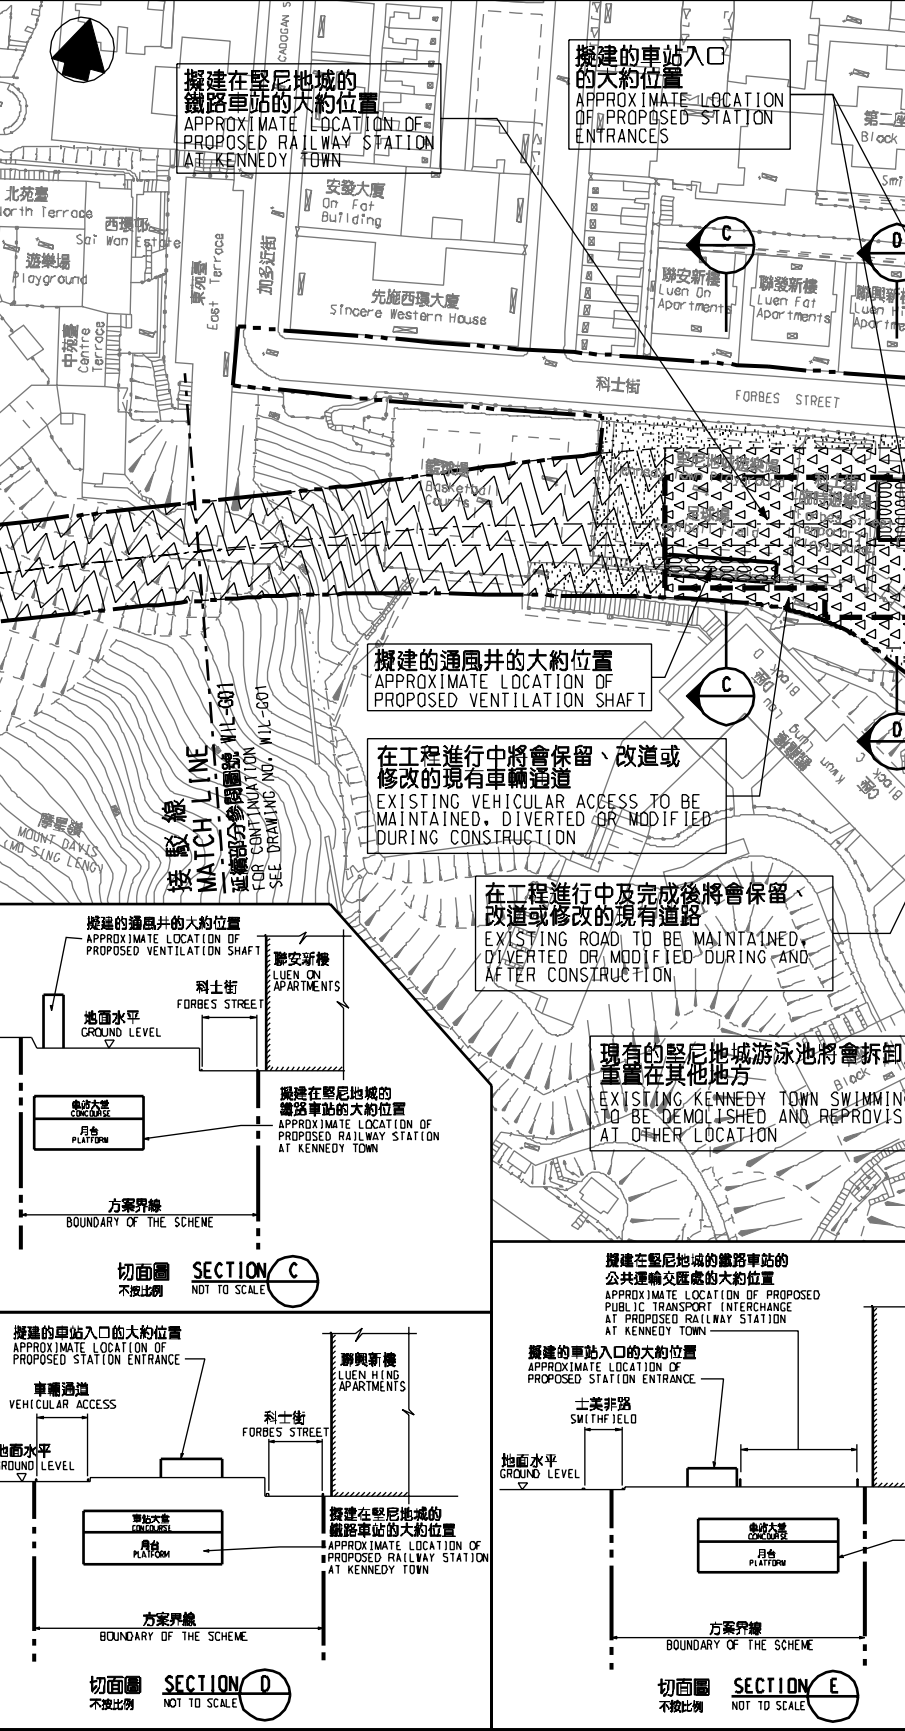

修訂號	日期	繪圖	核對	用途	說明
REV	DATE	BY	SUB	APP	DESCRIPTION

簽署
SIGNED

準備發出
APPROVED FOR ISSUE

10/2/2010

發出日期 DATE OF ISSUE

何錦權 HO PING KUEN
高級
鐵路拓展總工程師 (2-1)
CHIEF ENGINEER
RAILWAY DEVELOPMENT (2-11)
HIGHWAYS DEPARTMENT

鐵路條例(第519章)
地下鐵路(「地鐵」) - 西港島綫
暫時封閉部分石山街、北街和山街街

RAILWAYS ORDINANCE (CHAPTER 519)
MASS TRANSIT RAILWAY (MTR) - WEST ISLAND LINE
TEMPORARY CLOSURE OF SECTIONS OF ROCK HILL STREET, NORTH STREET AND SANDS STREET

圖則名稱 DRAWING TITLE

圖號 DRAWING NO. WIL/G02/0005/1

比例 SCALE 或如顯示 OR AS SHOWN

香港特別行政區政府
THE GOVERNMENT OF THE HONG KONG
SPECIAL ADMINISTRATIVE REGION

路政署
HIGHWAYS DEPARTMENT

鐵路拓展處
RAILWAY DEVELOPMENT OFFICE