

在工程進行中將會保留、改道或修改的現有車輛通道  
EXISTING VEHICULAR ACCESS TO BE MAINTAINED, DIVERTED OR MODIFIED DURING CONSTRUCTION

擬建的車站入口的大約位置  
APPROXIMATE LOCATION OF PROPOSED STATION ENTRANCE

修訂擬建在香港大學附近的車站入口的布局、鐵路設施和擬暫時佔用該土地的範圍及修訂方案界線  
LAYOUT OF PROPOSED RAILWAY STATION ENTRANCE NEAR THE UNIVERSITY OF HONG KONG, RAILWAY FACILITIES AND SIZE OF PROPOSED TEMPORARY OCCUPATION OF LAND AMENDED AND BOUNDARY OF THE SCHEME AMENDED

內地段第8482號餘餘的部分  
PORTION OF THE REMAINING PORTION OF INLAND LOT NO. 8482

暫時佔用面積表  
TEMPORARY OCCUPATION AREA SCHEDULE

地段編號/物業名稱 LOT NUMBER/NAME OF PROPERTY	建議受影響的土地面積(平方米) AREA PROPOSED TO BE AFFECTED (sq.m.)
內地段第8482號餘餘的部分 PORTION OF THE REMAINING PORTION OF INLAND LOT NO. 8482	香港大學 THE UNIVERSITY OF HONG KONG
	約 436.7 APPROX. 436.7

- 圖例 LEGEND
- 方案界線  
BOUNDARY OF THE SCHEME
  - 擬建的軌道中線  
PROPOSED RAILWAY TRACK CENTRE LINE
  - 地段界線  
LOT BOUNDARY
  - 擬建的車站入口 / 通風大樓 / 通風井 / 其他鐵路設施  
PROPOSED STATION ENTRANCES / VENTILATION BUILDINGS / VENTILATION SHAFTS / OTHER RAILWAY FACILITIES
  - 擬建的鐵路設施(地下)  
PROPOSED RAILWAY FACILITIES (UNDERGROUND)
  - 暫時佔用該土地的地面, 其上及其下  
TEMPORARY OCCUPATION OF LAND AT GROUND LEVEL, ABOVE AND BELOW GROUND
  - 香港大學校園擴建部分(擬建中)  
THE UNIVERSITY OF HONG KONG CAMPUS EXPANSION (TO BE DEVELOPED)
  - 圖則修改  
DRAWING REVISION
  - A1 修訂參考編號(參考憲報公告)  
AMENDMENT REFERENCE NUMBER (SEE GAZETTE NOTICE)
  - 修訂範圍  
AMENDMENT AREA

修訂表  
TABLE OF AMENDMENTS

修訂日期 REV	修訂日期 DATE	修訂人 BY	修訂類別 SUB	修訂內容 APP	修訂說明 DESCRIPTION
25	AUG 2008	KW	DN	PP	修訂項目 A 3 6 AMENDMENT ITEM A36


何禮權 MATTHEW P.-K. HO  
路政署  
鐵路拓展處處長(1)  
GOVERNMENT ENGINEER/  
RAILWAY DEVELOPMENT (1)  
HIGHWAYS DEPARTMENT

發出日期 DATE OF ISSUE


圖則名稱 DRAWING TITLE  
**鐵路條例(第519章)  
地下鐵路(「地鐵」) - 西港島線  
設定暫時佔用土地權利圖則  
6頁的第2頁**  
RAILWAYS ORDINANCE (CHAPTER 519)  
MASS TRANSIT RAILWAY (MTR) - WEST ISLAND LINE  
CREATION OF RIGHTS OF TEMPORARY  
OCCUPATION OF LAND PLAN SHEET 2 OF 6

圖號 DRAWING NO. WIL-T02  
比例 SCALE 1:500 (A1)  
或如顯示  
OR AS SHOWN

香港特別行政區政府  
THE GOVERNMENT OF THE HONG KONG  
SPECIAL ADMINISTRATIVE REGION  
**路政署**  
HIGHWAYS DEPARTMENT  
**鐵路拓展處**  
RAILWAY DEVELOPMENT OFFICE

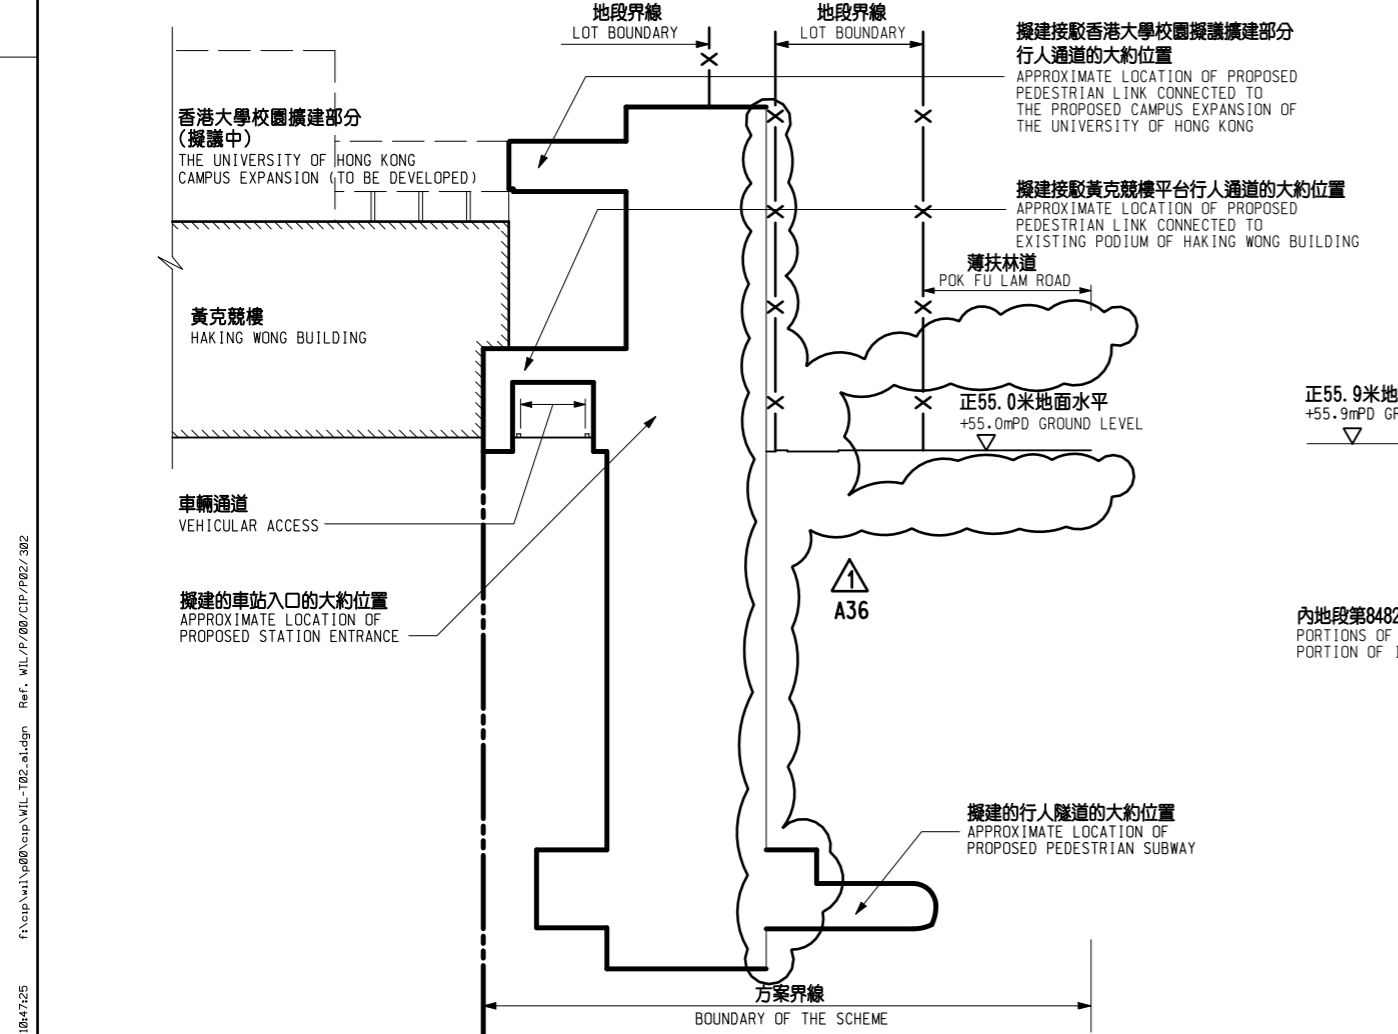

切面圖 SECTION B  
不按比例 NOT TO SCALE

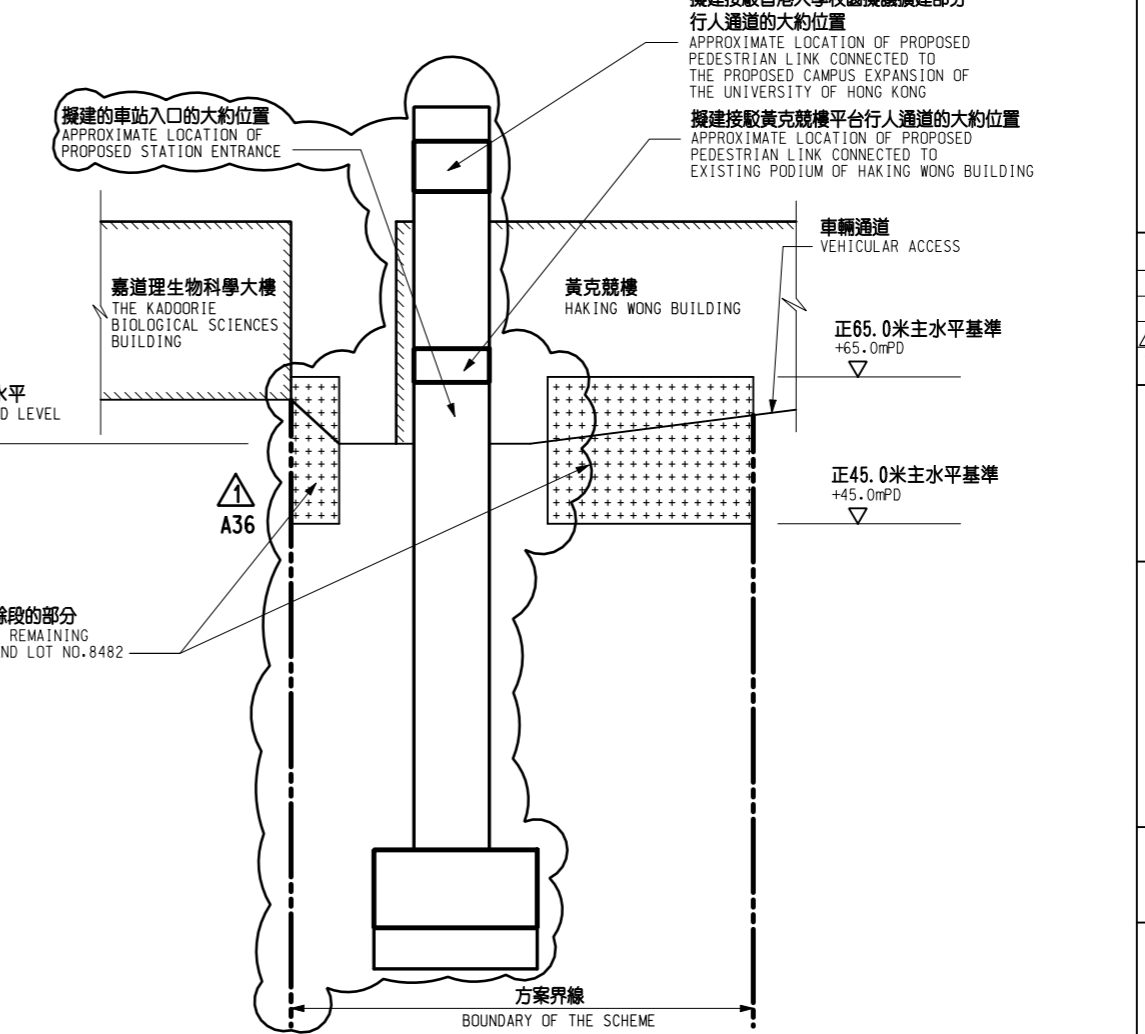

切面圖 SECTION C  
不按比例 NOT TO SCALE

1/9/2008 10:47:25 F:\csp\w1\p08\sup\w1\T02.dwg Ref. WIL-TP-08/CIP/P02/302