
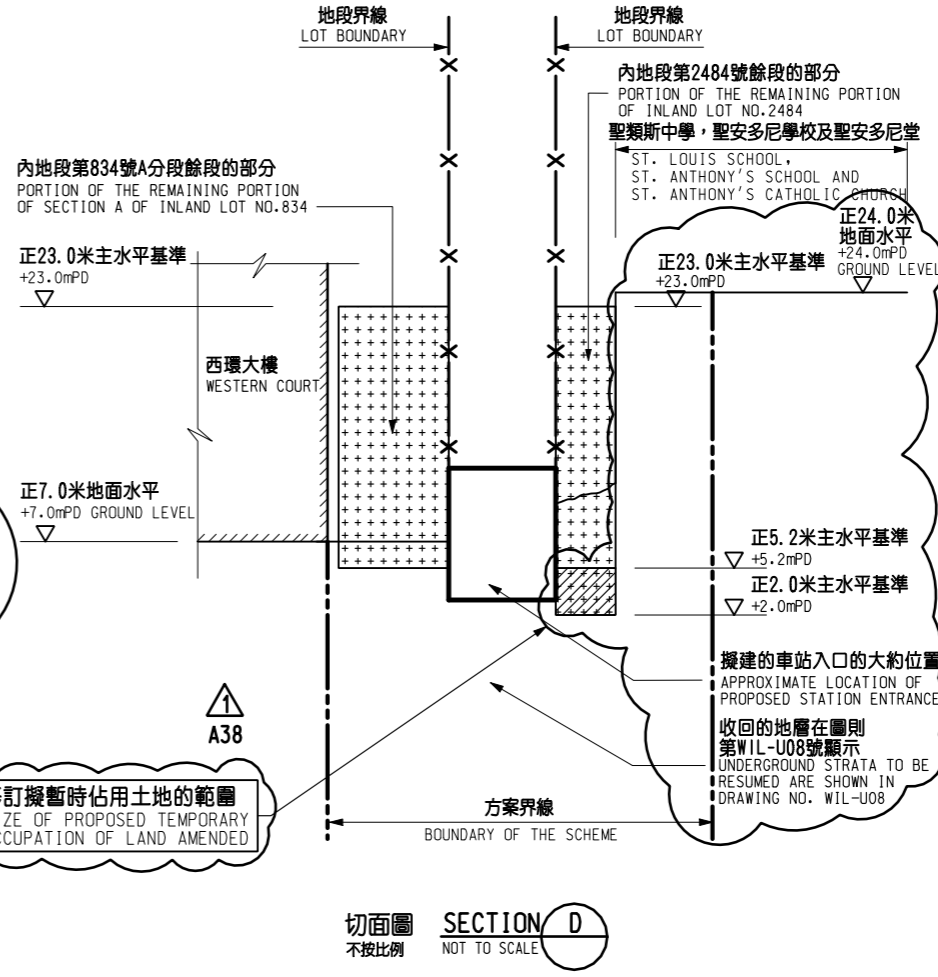


- 圖例 LEGEND**
- 方案界線
BOUNDARY OF THE SCHEME
 - 地段界線
LOT BOUNDARY
 - 擬建的車站入口 / 通風大樓 / 通風井 / 其他鐵路設施
PROPOSED STATION ENTRANCES / VENTILATION BUILDINGS / VENTILATION SHAFTS / OTHER RAILWAY FACILITIES
 - 擬建的鐵路設施(地下)
PROPOSED RAILWAY FACILITIES (UNDERGROUND)
 - 暫時佔用該土地的地面, 其上及其下
TEMPORARY OCCUPATION OF LAND AT GROUND LEVEL, ABOVE AND BELOW GROUND
 - 擬建的臨時設施(地下)
PROPOSED TEMPORARY FACILITIES (UNDERGROUND)
 - 暫時佔用該土地的地面, 其上及其下的範圍予以更改
TEMPORARY OCCUPATION OF LAND AT GROUND LEVEL, ABOVE AND BELOW GROUND REVISED
 - 圖則修改
DRAWING REVISION
 - 修訂參考編號(參考憲報公告)
AMENDMENT REFERENCE NUMBER (SEE GAZETTE NOTICE)
 - 修訂範圍
AMENDMENT AREA

暫時佔用面積表
TEMPORARY OCCUPATION AREA SCHEDULE

地段編號/物業名稱 LOT NUMBER/NAME OF PROPERTY	建議受影響的土地面積(平方米) AREA PROPOSED TO BE AFFECTED (sq.m.)
內地段第834號A分段餘段的部分 PORTION OF THE REMAINING PORTION OF SECTION A OF INLAND LOT NO.834	西環大樓 WESTERN COURT 約 455.7 APPROX. 455.7
內地段第834號B分段第1小分段餘段的部分 PORTION OF THE REMAINING PORTION OF SUBSECTION 1 OF SECTION B OF INLAND LOT NO.834	西環大樓 WESTERN COURT 約 86.4 APPROX. 86.4
內地段第2484號餘段的部分 PORTION OF THE REMAINING PORTION OF INLAND LOT NO.2484	聖類斯中學, 聖安多尼學校及聖安多尼堂 ST. LOUIS SCHOOL, ST. ANTHONY'S SCHOOL AND ST. ANTHONY'S CATHOLIC CHURCH 約 175.3 APPROX. 175.3
內地段第7578號餘段的部分 PORTION OF THE REMAINING PORTION OF INLAND LOT NO.7578	山景園 HILLVIEW GARDEN 約 1222.4 APPROX. 1222.4

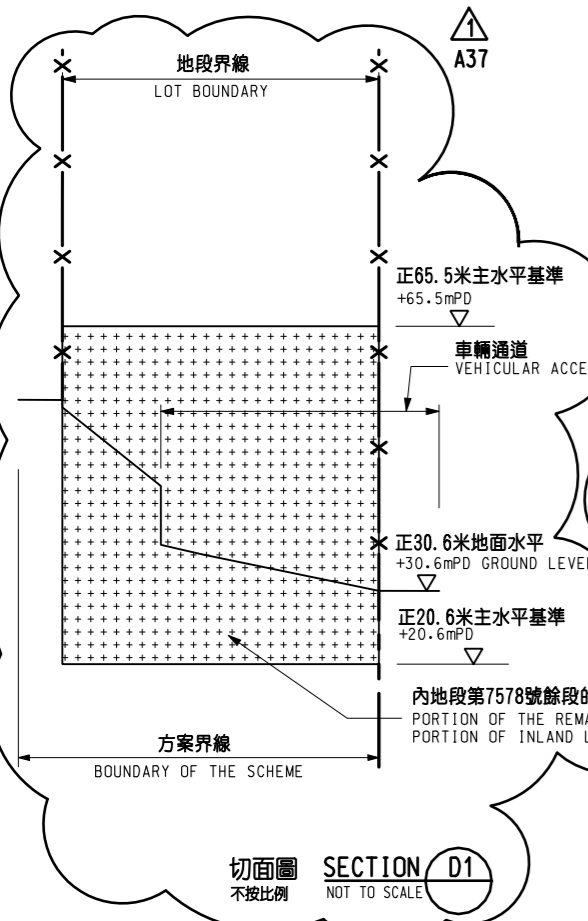

修訂表
TABLE OF AMENDMENTS

修訂日期	修訂人	修訂類別	修訂內容
REV	DATE	BY	SUB APP
25 AUG 2008	KW	DN	PP

修訂項目 A4 至 A6, A8, A9, A17 及 A38
AMENDMENT ITEMS A4 TO A6, A8, A9, A17 AND A38

何禮權 MATTHEW P.K. HO
路政署
鐵路拓展處處長(1)
GOVERNMENT ENGINEER/
RAILWAY DEVELOPMENT (1)
HIGHWAYS DEPARTMENT

圖則名稱 DRAWING TITLE
**鐵路條例(第519章)
地下鐵路(「地鐵」) - 西港島線
設定暫時佔用土地權利圖則
6頁的第3頁**
RAILWAYS ORDINANCE (CHAPTER 519)
MASS TRANSIT RAILWAY (MTR) - WEST ISLAND LINE
CREATION OF RIGHTS OF TEMPORARY
OCCUPATION OF LAND PLAN SHEET 3 OF 6

圖號 DRAWING NO. **WIL-T03** 比例 SCALE 1:500 (A1)
或如顯示
OR AS SHOWN

香港特別行政區政府
THE GOVERNMENT OF THE HONG KONG
SPECIAL ADMINISTRATIVE REGION
路政署
HIGHWAYS DEPARTMENT
鐵路拓展處
RAILWAY DEVELOPMENT OFFICE