


一般說明 GENERAL NOTES

1. 收回地層的細節在圖則第WIL-U10至WIL-U13號顯示。
DETAILS OF UNDERGROUND STRATA RESUMPTION ARE SHOWN IN DRAWING NOS. WIL-U10 TO WIL-U13.
2. 收回的地層在圖則第WIL-U08號中以參線-C-C的切面立視圖顯示。
UNDERGROUND STRATA TO BE RESUMED ARE SHOWN IN THE SECTIONAL ELEVATION ALONG THE REFERENCE LINE C-C IN DRAWING NO. WIL-U08.
3. 沿參線的切面立視圖顯示的正/負主水平基準均為約數。
THE +/- mPDS SHOWN IN THE SECTIONAL ELEVATION ALONG REFERENCE LINE ARE APPROXIMATE.

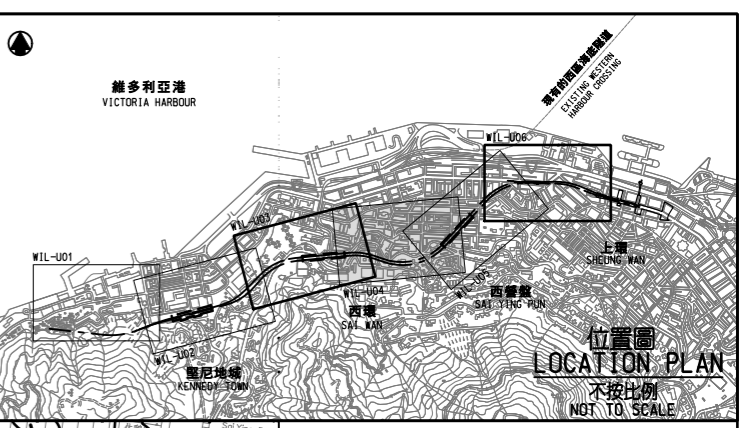

圖例 LEGEND

- 方案界線 BOUNDARY OF THE SCHEME
- 可被收回地層的土地 LAND UNDER WHICH UNDERGROUND STRATA MAY BE RESUMED
- 可被收回的地層 UNDERGROUND STRATA WHICH MAY BE RESUMED
- 擬建的鐵路車站 PROPOSED RAILWAY STATION
- 擬建的鐵路中線 PROPOSED RAILWAY TRACK CENTRE LINE
- 地段界線 LOT BOUNDARY
- 參線標記 REFERENCE LINE MARK
- 參線 REFERENCE LINE
- IL 內地段 INLAND LOT
- RP 餘段 REMAINING PORTION
- S. 分段 SECTION
- SS. 小分段 SUB-SECTION
- ▲ 圖則修改 DRAWING REVISION
- A1 修訂參考圖則(參考憲報公告) AMENDMENT REFERENCE NUMBER (SEE GAZETTE NOTICE)
- 修訂範圍 AMENDMENT AREA


修訂表 TABLE OF AMENDMENTS

修訂日期 REV	日期 DATE	由 BY	核對 CHECKED	負責 APP	說明 DESCRIPTION
▲	25 AUG 2006	DC	DN	PP	修訂項目A 6至A 13, A 26及 A 27 AMENDMENT ITEMS A6 TO A13, A26 AND A27

核准發出 APPROVED FOR ISSUE
何禮權 MATTHEW P.K. HO
路政署
鐵路拓展處處長(1)
RAILWAY ENGINEER/
RAILWAY DEVELOPMENT (1)
HIGHWAYS DEPARTMENT

發出日期 DATE OF ISSUE
圖則名稱 DRAWING TITLE
**鐵路條例(第519章)
地下鐵路(「地鐵」) - 西港島線
收回地層圖則 13頁的第4頁**
RAILWAYS ORDINANCE (CHAPTER 519)
MASS TRANSIT RAILWAY (MTR) - WEST ISLAND LINE
UNDERGROUND STRATA RESUMPTION PLAN
SHEET 4 OF 13

圖號 DRAWING NO. WIL-U04
比例 SCALE 1:1000 (A1)
或如顯示 OR AS SHOWN
香港特別行政區政府
THE GOVERNMENT OF THE HONG KONG
SPECIAL ADMINISTRATIVE REGION
路政署
HIGHWAYS DEPARTMENT
鐵路拓展處
RAILWAY DEVELOPMENT OFFICE

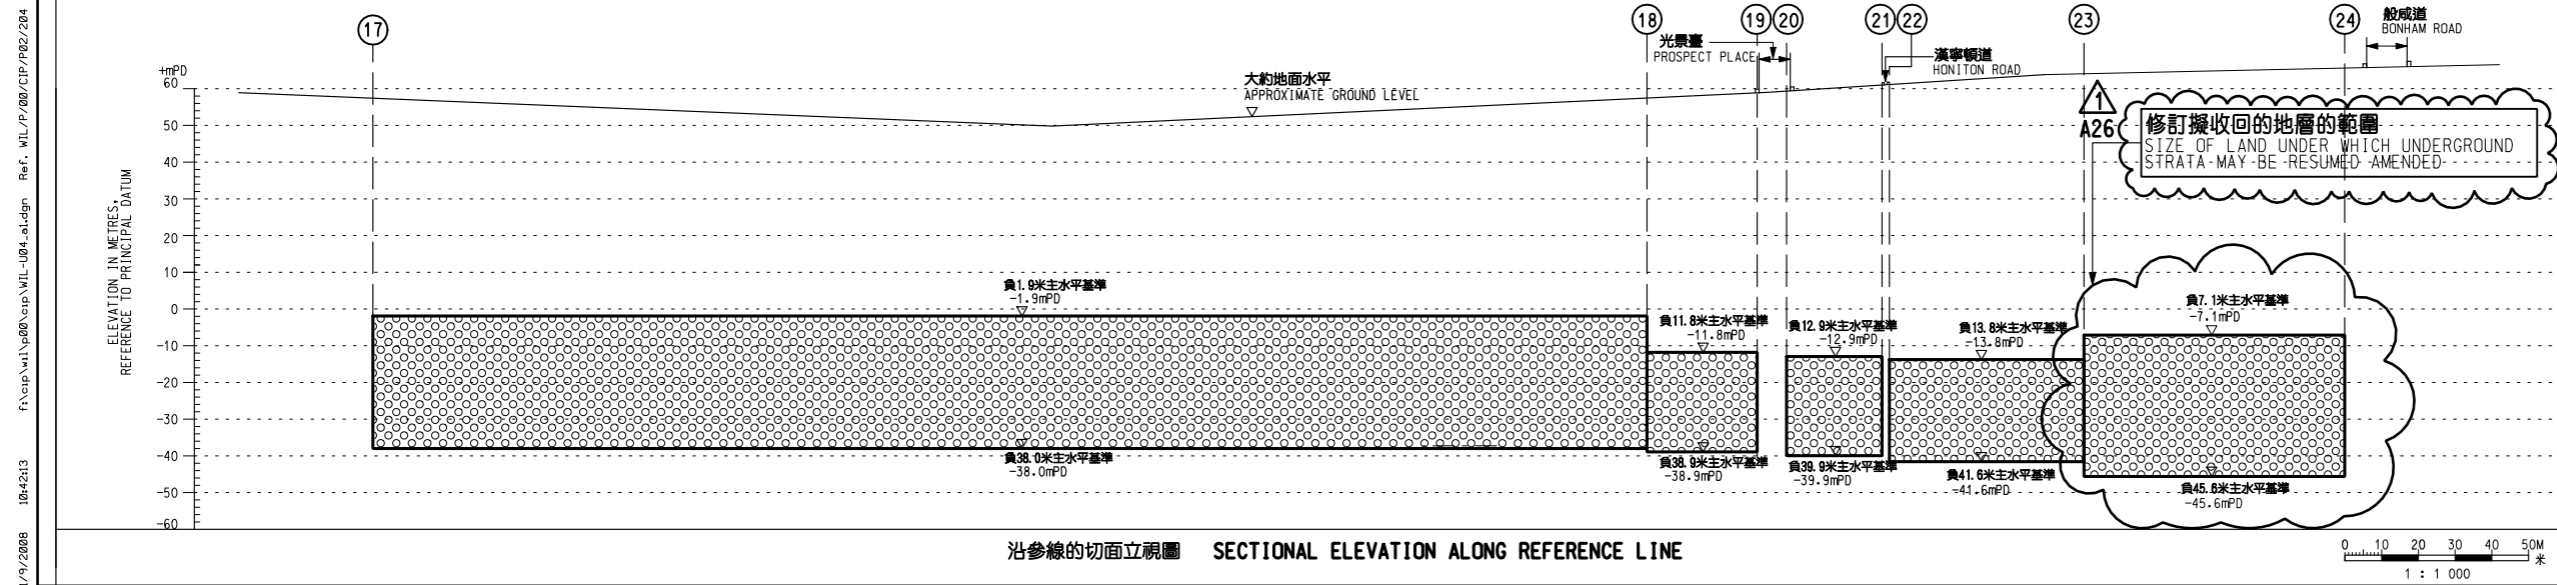

1/9/2006 10:42:13 F:\cnp\w1\p08\map\w1\w1-u04-a1.dgn Ref. WIL-UP-08/CTP/P02/204