
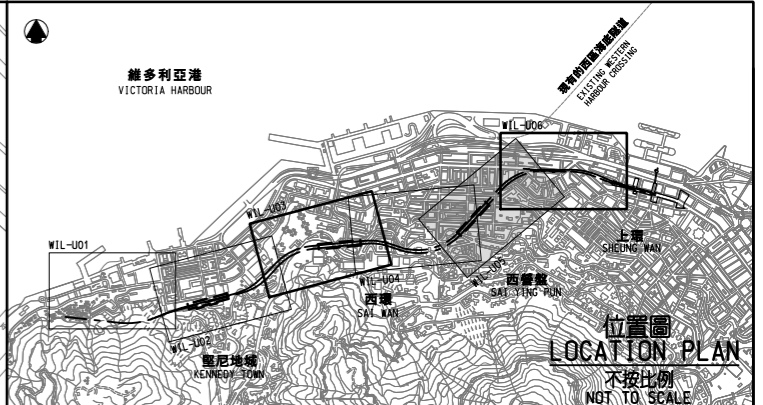


**圖例 LEGEND**

- 方案界線  
BOUNDARY OF THE SCHEME
- 可被收回地層的土地  
LAND UNDER WHICH UNDERGROUND STRATA MAY BE RESUMED
- 可被收回地層  
UNDERGROUND STRATA WHICH MAY BE RESUMED
- 擬建的鐵路車站  
PROPOSED RAILWAY STATION
- 擬建的中線  
PROPOSED RAILWAY TRACK CENTRE LINE
- 地界界線  
LOT BOUNDARY
- 參照線  
REFERENCE LINE
- 參照線標記  
REFERENCE LINE MARK
- 內地段  
INLAND LOT
- 剩餘部分  
REMAINING PORTION
- 及其延伸部分  
AND THE EXTENSION THEREOF
- 分區  
SECTION
- 小分區  
SUB-SECTION
- 圖則修改  
DRAWING REVISION
- 修訂參照線號(參看憲報公告)  
AMENDMENT REFERENCE NUMBER (SEE GAZETTE NOTICE)
- 修訂範圍  
AMENDMENT AREA

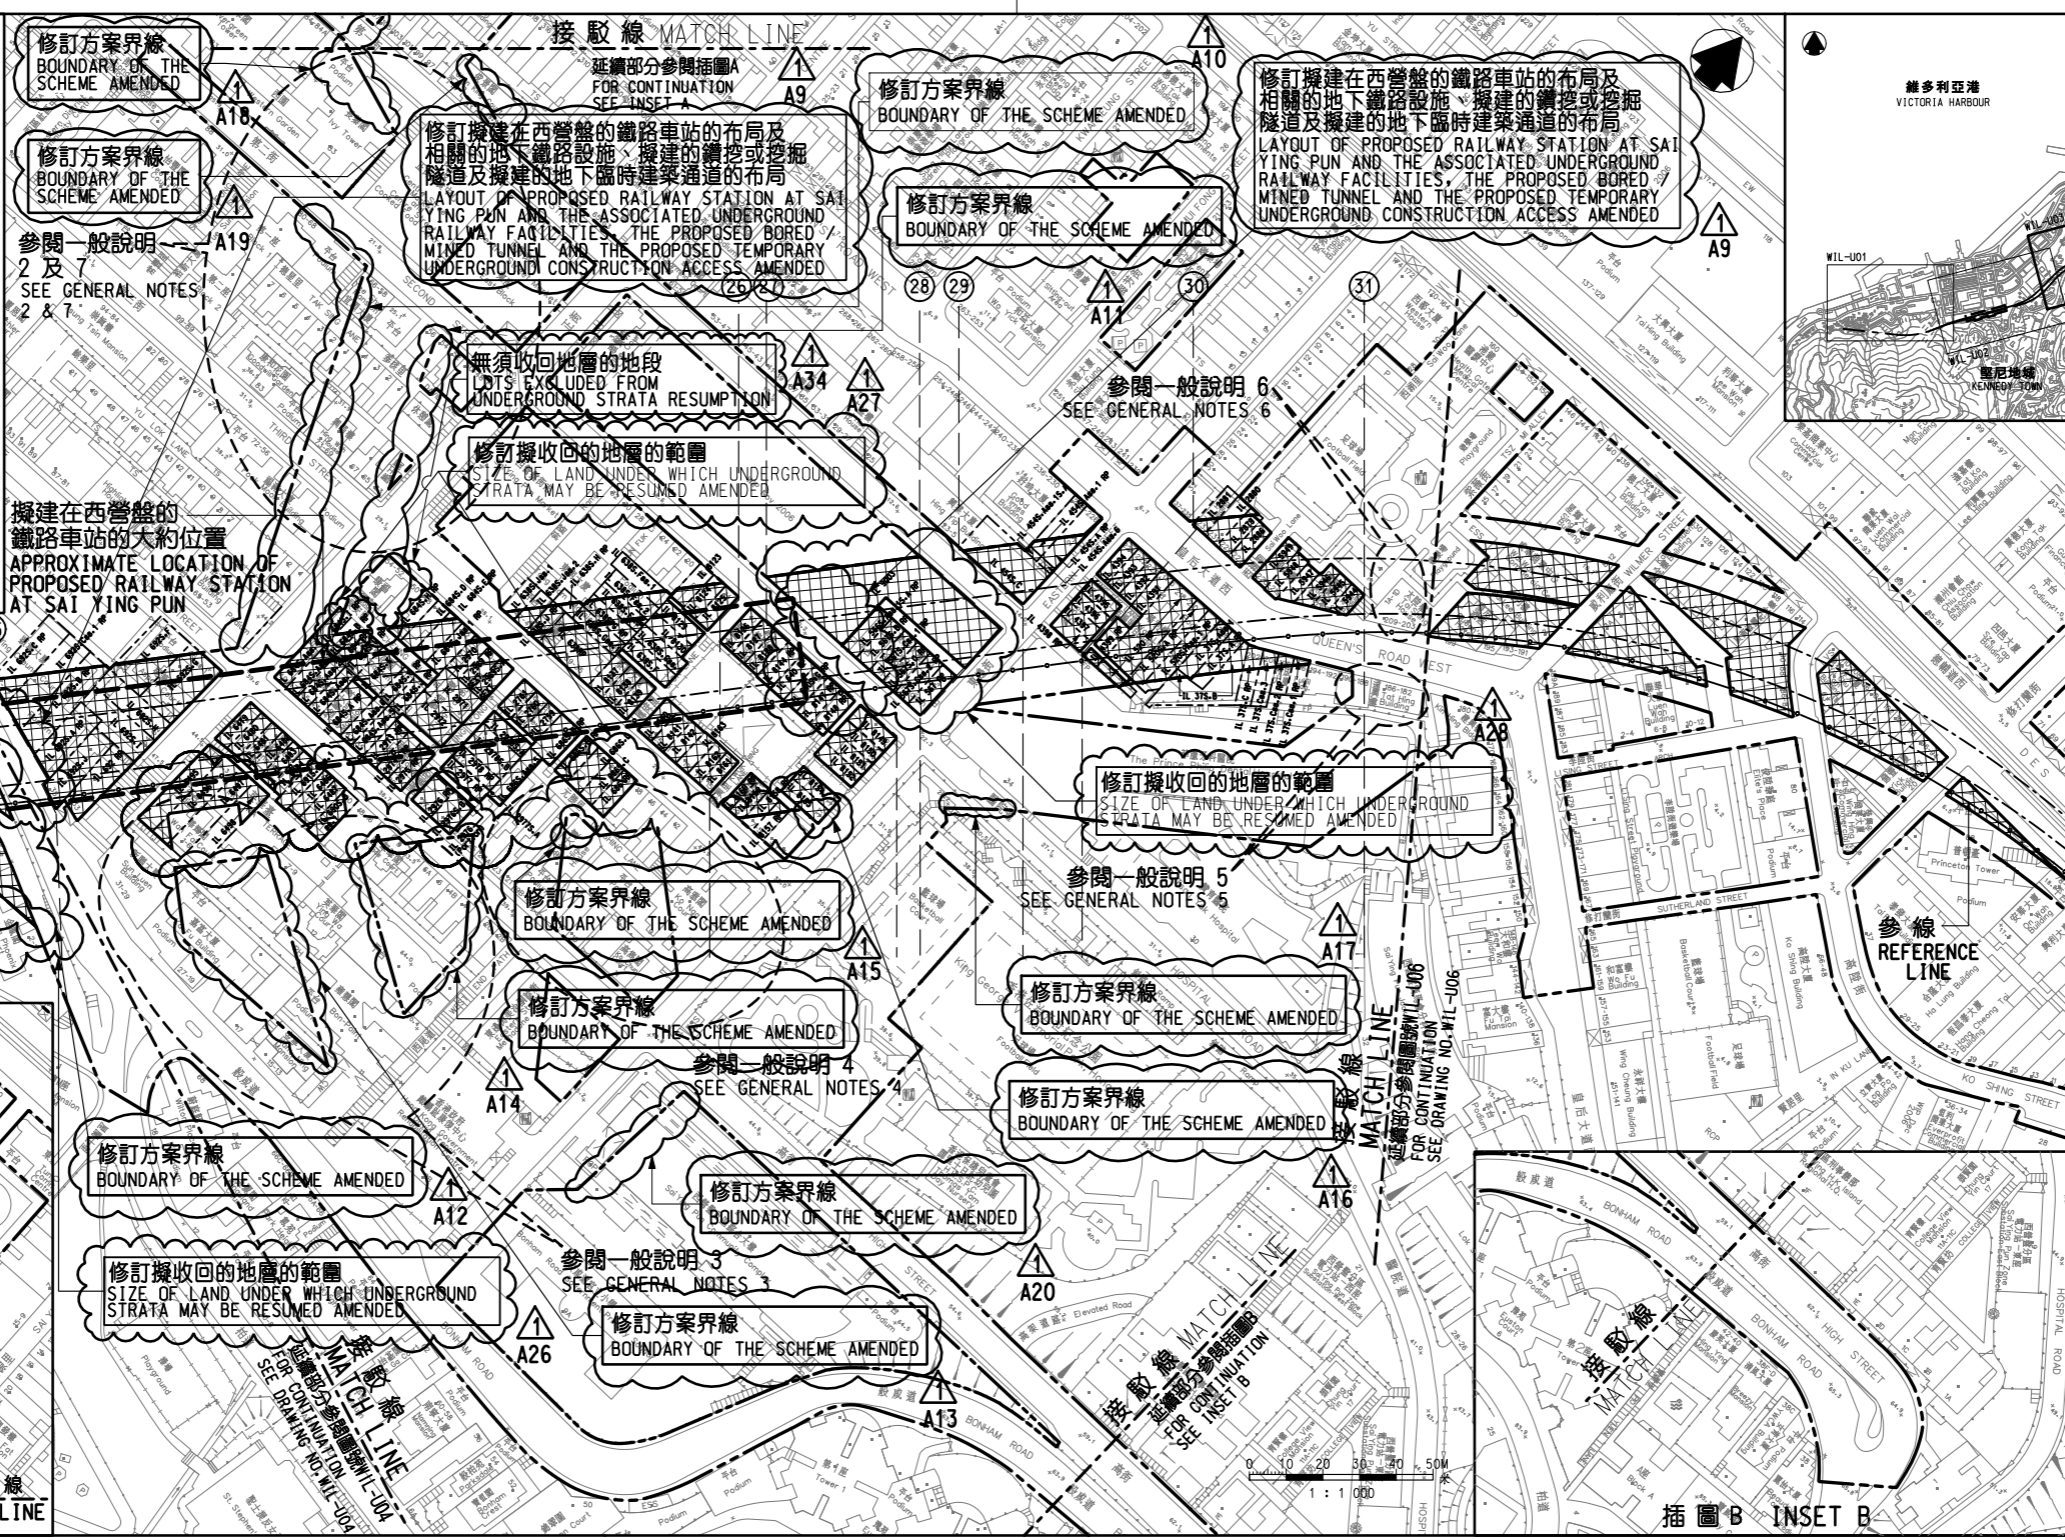

- 一般說明 GENERAL NOTES**
- 收回地層的細節在圖則第WIL-U10至WIL-U13號顯示。  
DETAILS OF UNDERGROUND STRATA RESUMPTION ARE SHOWN IN DRAWING NOS. WIL-U10 TO WIL-U13.
  - 收回的地層在圖則第WIL-U09號中以參照D-D的切面立視圖顯示。  
UNDERGROUND STRATA TO BE RESUMED ARE SHOWN IN THE SECTIONAL ELEVATION ALONG THE REFERENCE LINE D-D IN DRAWING NO. WIL-U09.
  - 收回的地層在圖則第WIL-U08號中以參照E-E的切面立視圖顯示。  
UNDERGROUND STRATA TO BE RESUMED ARE SHOWN IN THE SECTIONAL ELEVATION ALONG THE REFERENCE LINE E-E IN DRAWING NO. WIL-U08.
  - 收回的地層在圖則第WIL-U09號中以參照F-F的切面立視圖顯示。  
UNDERGROUND STRATA TO BE RESUMED ARE SHOWN IN THE SECTIONAL ELEVATION ALONG THE REFERENCE LINE F-F IN DRAWING NO. WIL-U09.
  - 收回的地層在圖則第WIL-U09號中以參照G-G的切面立視圖顯示。  
UNDERGROUND STRATA TO BE RESUMED ARE SHOWN IN THE SECTIONAL ELEVATION ALONG THE REFERENCE LINE G-G IN DRAWING NO. WIL-U09.
  - 收回的土地在圖則第WIL-L03號顯示。  
DETAILS OF LAND RESUMPTION ARE SHOWN IN DRAWING NO. WIL-L03.
  - 收回的土地在圖則第WIL-L02號顯示。  
DETAILS OF LAND RESUMPTION ARE SHOWN IN DRAWING NO. WIL-L02.
  - 沿參照線的切面立視圖顯示的正/負水平基準均為約數。  
THE +/- MPDS SHOWN IN THE SECTIONAL ELEVATION ALONG REFERENCE LINE ARE APPROXIMATE.

**修訂表**  
TABLE OF AMENDMENTS

修訂日期	修訂人	修訂原因	修訂內容	
REV	DATE	BY	DESCRIPTION	
25 AUG 2008	OC	DN	PP	修訂項目 A9 至 A20, A26 至 A28 及 A34
				AMENDMENT ITEMS A9 TO A20, A26 TO A28 AND A34

何爾禮 MATTHEW P.K. HO  
 路政署  
 鐵路拓展處處長(1)  
 GOVERNMENT ENGINEER/  
 RAILWAY DEVELOPMENT (1)  
 HIGHWAYS DEPARTMENT

圖則名稱 DRAWING TITLE  
**鐵路條例(第519章)**  
**地下鐵路(「地鐵」) - 西港島線**  
**收回地層圖則 13頁的第5頁**  
 RAILWAYS ORDINANCE (CHAPTER 519)  
 MASS TRANSIT RAILWAY (MTR) - WEST ISLAND LINE  
 UNDERGROUND STRATA RESUMPTION PLAN  
 SHEET 5 OF 13

圖號 DRAWING NO. **WIL-U05** 比例 SCALE **1:1000 (A1)**  
 或如顯示 OR AS SHOWN

**香港特別行政區政府**  
 THE GOVERNMENT OF THE HONG KONG  
 SPECIAL ADMINISTRATIVE REGION

**路政署**  
 HIGHWAYS DEPARTMENT

**鐵路拓展處**  
 RAILWAY DEVELOPMENT OFFICE

