


維多利亞港
VICTORIA HARBOUR

擬建在西營盤的
鐵路車站的大約位置
APPROXIMATE LOCATION OF
PROPOSED RAILWAY STATION
AT SAI YING PUN

現有的地鐵上環站
EXISTING MTR
SHEUNG WAN STATION

擬建在香港大學附近的
鐵路車站的大約位置
APPROXIMATE LOCATION OF
PROPOSED RAILWAY STATION NEAR
THE UNIVERSITY OF HONG KONG

擬建在堅尼地城的
鐵路車站的大約位置
APPROXIMATE LOCATION OF
PROPOSED RAILWAY STATION
AT KENNEDY TOWN

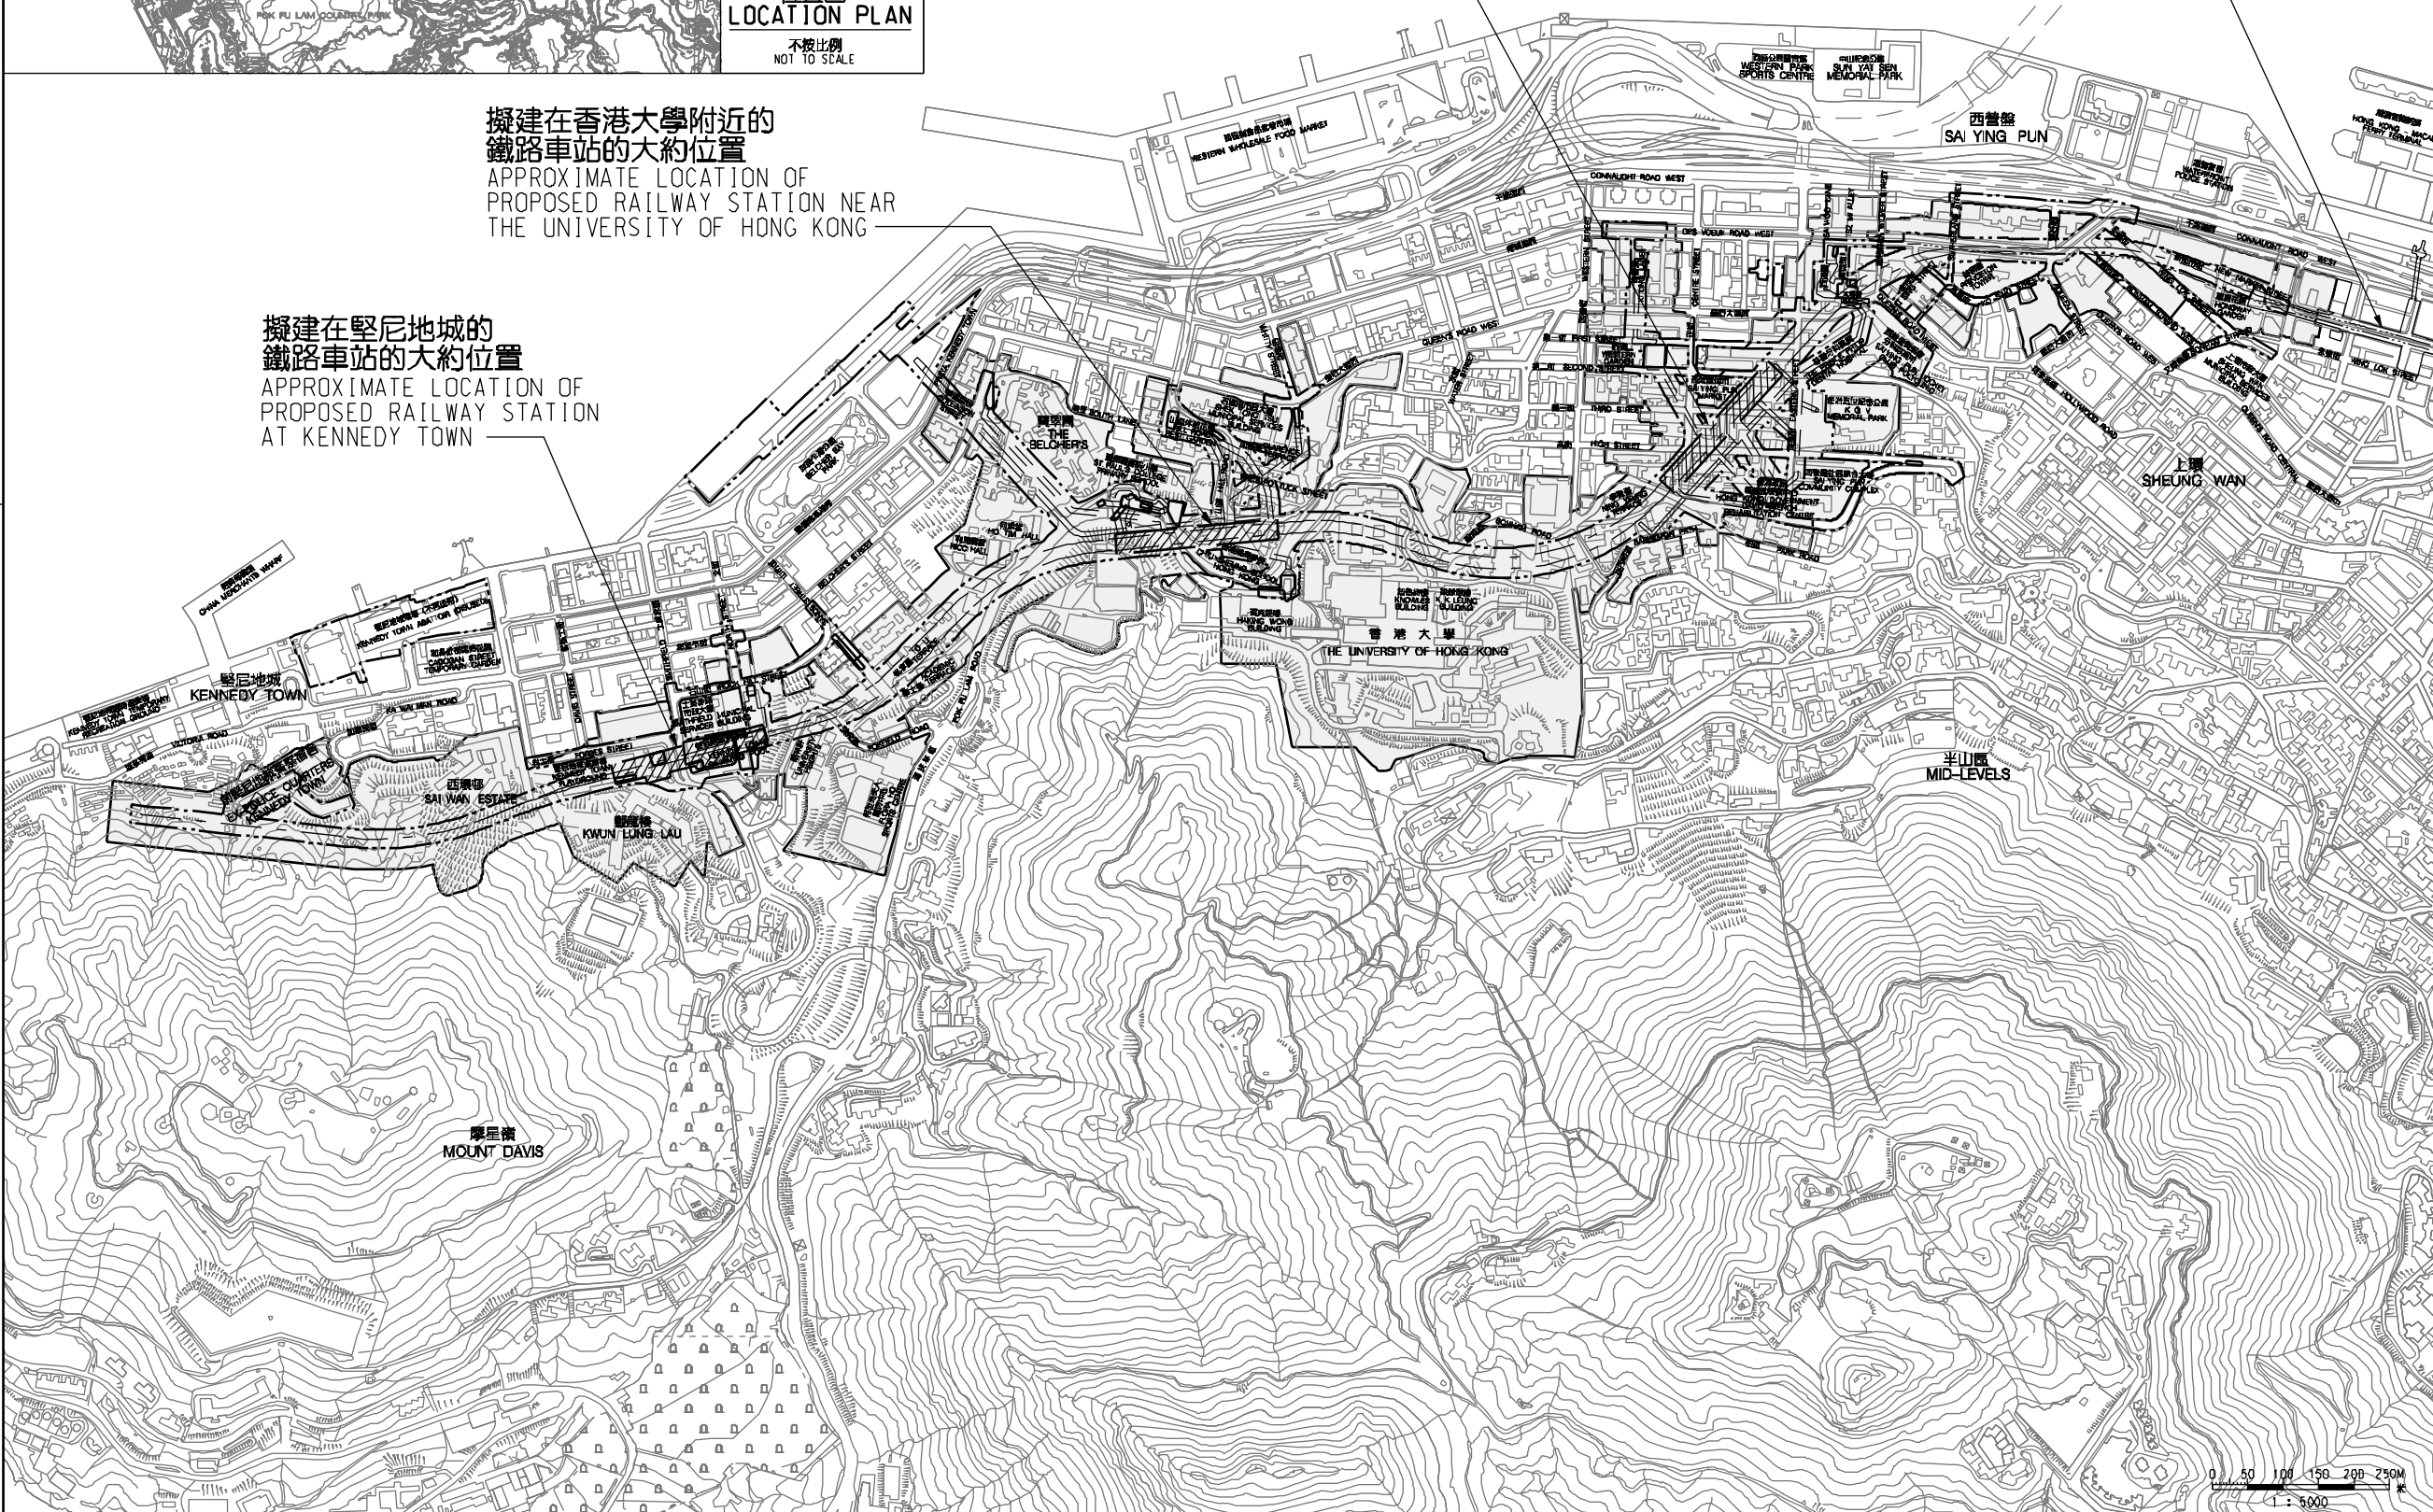

圖例 LEGEND

- 方案界線
BOUNDARY OF THE SCHEME
- 擬建的路軌中線
PROPOSED RAILWAY TRACK
CENTRE LINE
- 現有的路軌中線
EXISTING RAILWAY TRACK
CENTRE LINE
- ▨ 擬建的鐵路車站
PROPOSED RAILWAY STATION
- 現有的地鐵車站
EXISTING MTR STATION
- 擬建的車站入口 / 通風大樓 / 通風井 / 其他鐵路設施
PROPOSED STATION ENTRANCES/
VENTILATION BUILDINGS/
VENTILATION SHAFTS/
OTHER RAILWAY FACILITIES
- 擬建的鐵路設施(地下)
PROPOSED RAILWAY FACILITIES
(UNDERGROUND)
- 擬建的臨時設施(地下)
PROPOSED TEMPORARY FACILITIES
(UNDERGROUND)
- 預備工程(包括在方案界線以外進行的建築工程)與方案或設施的營運或維修不相容, 可行使建築條例或建築工程條例的控管的土地範圍
AREA OF LAND ON WHICH CONTROL OF BUILDING PLANS OR COMMENCEMENT OF BUILDING WORKS INCLUDING BUILDING WORKS OUTSIDE THE BOUNDARIES OF THE SCHEME WHICH ARE INCOMPATIBLE WITH THE SCHEME OR THE OPERATION OR MAINTENANCE OF THE RAILWAY MAY BE REQUIRED

修訂表
TABLE OF AMENDMENTS

修訂 REV	日期 DATE	繪圖 BY	核對 SUB	負責 APP	說明 DESCRIPTION

林超雄
LAM CHIU HUNG
政府工程師
鐵路發展處副處長(1)
GOVERNMENT ENGINEER/
RAILWAY DEVELOPMENT OFFICER (1)
HIGHWAYS DEPARTMENT

圖則名稱 DRAWING TITLE

**鐵路條例(第519章)
地下鐵路(「地鐵」) - 西港島線
控制建築圖則及工程展開圖則**

RAILWAYS ORDINANCE (CHAPTER 519)
MASS TRANSIT RAILWAY (MTR) - WEST ISLAND LINE
CONTROL OF BUILDING PLANS AND
COMMENCEMENT OF WORK PLAN

圖號 DRAWING NO. **WIL-P01** 比例 SCALE **1:5000 (A1)**
或如顯示
OR AS SHOWN

香港特別行政區政府
THE GOVERNMENT OF THE HONG KONG
SPECIAL ADMINISTRATIVE REGION

路政署
HIGHWAYS DEPARTMENT

鐵路拓展處
RAILWAY DEVELOPMENT OFFICE

