

- 圖例 LEGEND**
- 方案界線  
BOUNDARY OF THE SCHEME
  - 可被收回地層的土地  
LAND UNDER WHICH UNDERGROUND STRATA MAY BE RESUMED
  - 可被收回的地層  
UNDERGROUND STRATA WHICH MAY BE RESUMED
  - 擬建的鐵路車站  
PROPOSED RAILWAY STATION
  - 擬建的鐵路中線  
PROPOSED RAILWAY TRACK CENTRE LINE
  - 地段界線  
LOT BOUNDARY
  - 參線標記  
REFERENCE LINE MARK
  - 參線  
REFERENCE LINE
  - IL 內地段  
INLAND LOT
  - RP 餘段  
REMAINING PORTION
  - S 分段  
SECTION
  - SS 小分段  
SUB-SECTION

- 一般說明 GENERAL NOTES**
- 收回地層的細節在圖則第WIL-U10至WIL-U13號顯示。收回地層的細節在圖則第WIL-U10至WIL-U13號顯示。  
DETAILS OF UNDERGROUND STRATA RESUMPTION ARE SHOWN IN DRAWING NOS. WIL-U10 TO WIL-U13.
  - 沿參線的剖面立視圖顯示的正/負主水平基準均為約數。THE +/- mPDs SHOWN IN THE SECTIONAL ELEVATION ALONG REFERENCE LINE ARE APPROXIMATE.

**修訂表 TABLE OF AMENDMENTS**


修訂 REV	日期 DATE	繪圖 BY	核對 SUB	負責 APP	說明 DESCRIPTION

林繼雄 LAM CHIU HUNG  
 鐵路發展處處長(1)  
 GOVERNMENT ENGINEER /  
 RAILWAY DEVELOPMENT (1)  
 HIGHWAYS DEPARTMENT


發出日期 DATE OF ISSUE

圖則名稱 DRAWING TITLE  
**鐵路條例(第519章)  
 地下鐵路(「地鐵」) - 西港島線  
 收回地層圖則 13頁的第2頁**

RAILWAYS ORDINANCE (CHAPTER 519)  
 MASS TRANSIT RAILWAY (MTR) - WEST ISLAND LINE  
 UNDERGROUND STRATA RESUMPTION PLAN  
 SHEET 2 OF 13

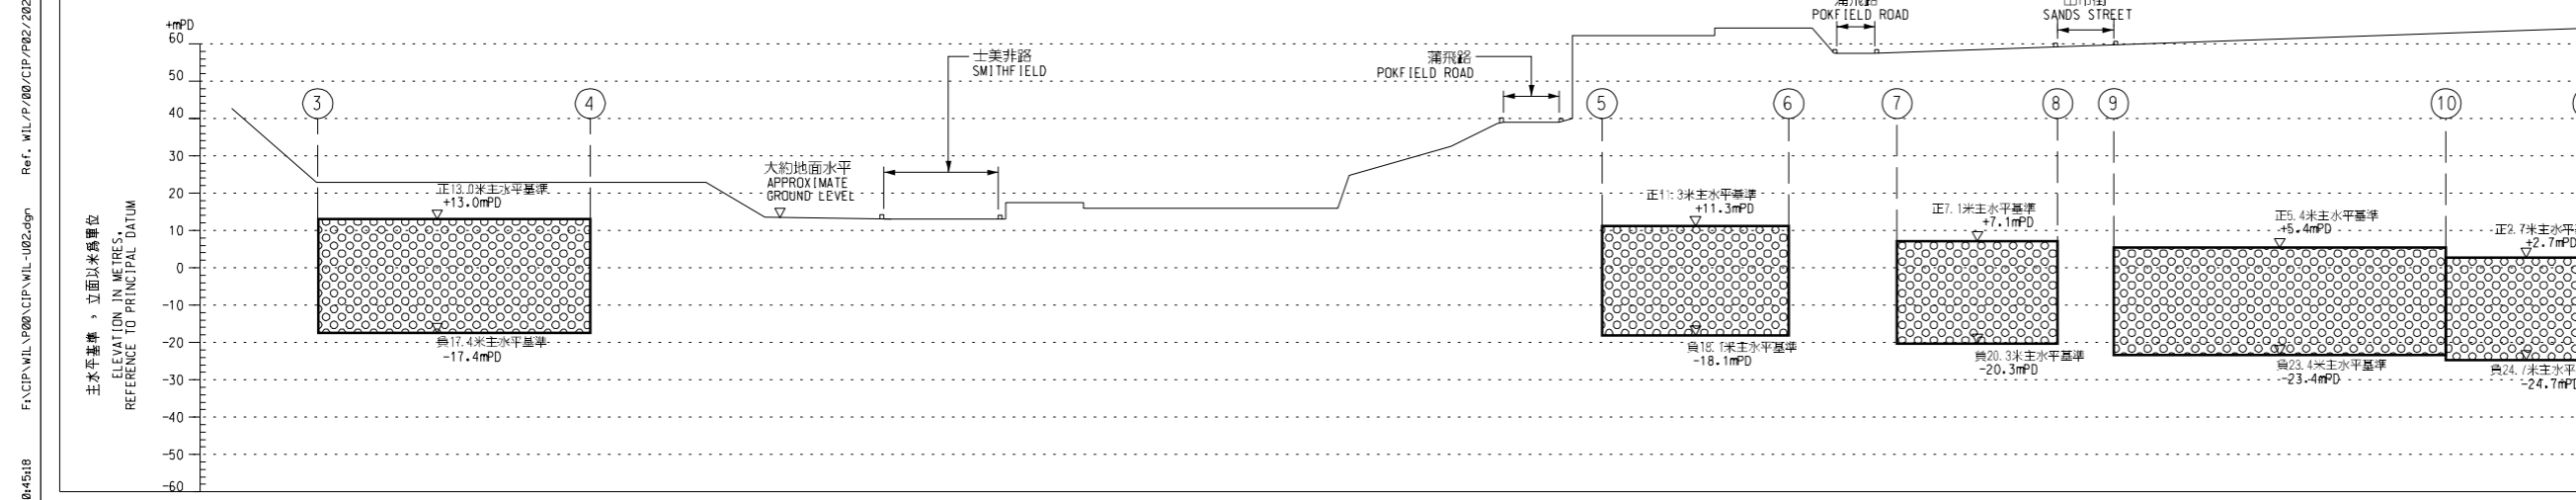

沿參線的剖面立視圖 SECTIONAL ELEVATION ALONG REFERENCE LINE

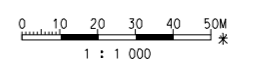

圖號 DRAWING NO. WIL-U02

比例 SCALE 1:1000 (A1)  
 或如顯示  
 AS SHOWN

**香港特別行政區政府**  
 THE GOVERNMENT OF THE HONG KONG  
 SPECIAL ADMINISTRATIVE REGION

**路政署**  
 HIGHWAYS DEPARTMENT

**鐵路拓展處**  
 RAILWAY DEVELOPMENT OFFICE