

圖例 LEGEND

	方案界線 BOUNDARY OF THE SCHEME
	可收回地層的土地 LAND UNDER WHICH UNDERGROUND STRATA MAY BE RESUMED
	可收回的地層 UNDERGROUND STRATA WHICH MAY BE RESUMED
	擬議的鐵路車站 PROPOSED RAILWAY STATION
	擬議的軌道中線 PROPOSED RAILWAY TRACK CENTRE LINE
	地塊界線 LOT BOUNDARY
	參線標記 REFERENCE LINE MARK
	參線 REFERENCE LINE
IL	內地段 INLAND LOT
RP	餘地 REMAINING PORTION
S	分段 SECTION
SS	小分段 SUB-SECTION

- 一般說明 GENERAL NOTES**
- 收回地層的細節在圖則第WIL-U01至WIL-U13號顯示。
DETAILS OF UNDERGROUND STRATA RESUMPTION ARE SHOWN IN DRAWING NOS. WIL-U01 TO WIL-U13.
 - 收回的地層在圖則第WIL-U08號中以參線C-C的切面立視圖顯示。
UNDERGROUND STRATA TO BE RESUMED ARE SHOWN IN THE SECTIONAL ELEVATION ALONG THE REFERENCE LINE C-C IN DRAWING NO. WIL-U08.
 - 沿參線的切面立視圖顯示的正/負主水平基準均為約數。
THE +/- mPDs SHOWN IN THE SECTIONAL ELEVATION ALONG REFERENCE LINE ARE APPROXIMATE.

修訂表 TABLE OF AMENDMENTS

修訂 REV	日期 DATE	理由 BY	類別 SUB	負責 APP	說明 DESCRIPTION

林超雄 LAM CHIU HUNG
 鐵路發展處處長 (1)
 GOVERNMENT ENGINEER/
 RAILWAY DEVELOPMENT (1)
 HIGHWAYS DEPARTMENT

發出日期 DATE OF ISSUE

圖則名稱 DRAWING TITLE
**鐵路條例(第519章)
 地下鐵路(「地鐵」) - 西港島綫
 收回地層圖則 13頁的第4頁**

RAILWAYS ORDINANCE (CHAPTER 519)
 MASS TRANSIT RAILWAY (MTR) - WEST ISLAND LINE
 UNDERGROUND STRATA RESUMPTION PLAN
 SHEET 4 OF 13


圖號 DRAWING NO.
WIL-U04

比例 SCALE
 1:1000 (A1)
 或如圖示
 AS SHOWN

香港特別行政區政府
 THE GOVERNMENT OF THE HONG KONG
 SPECIAL ADMINISTRATIVE REGION

路政署
 HIGHWAYS DEPARTMENT

鐵路拓展處
 RAILWAY DEVELOPMENT OFFICE

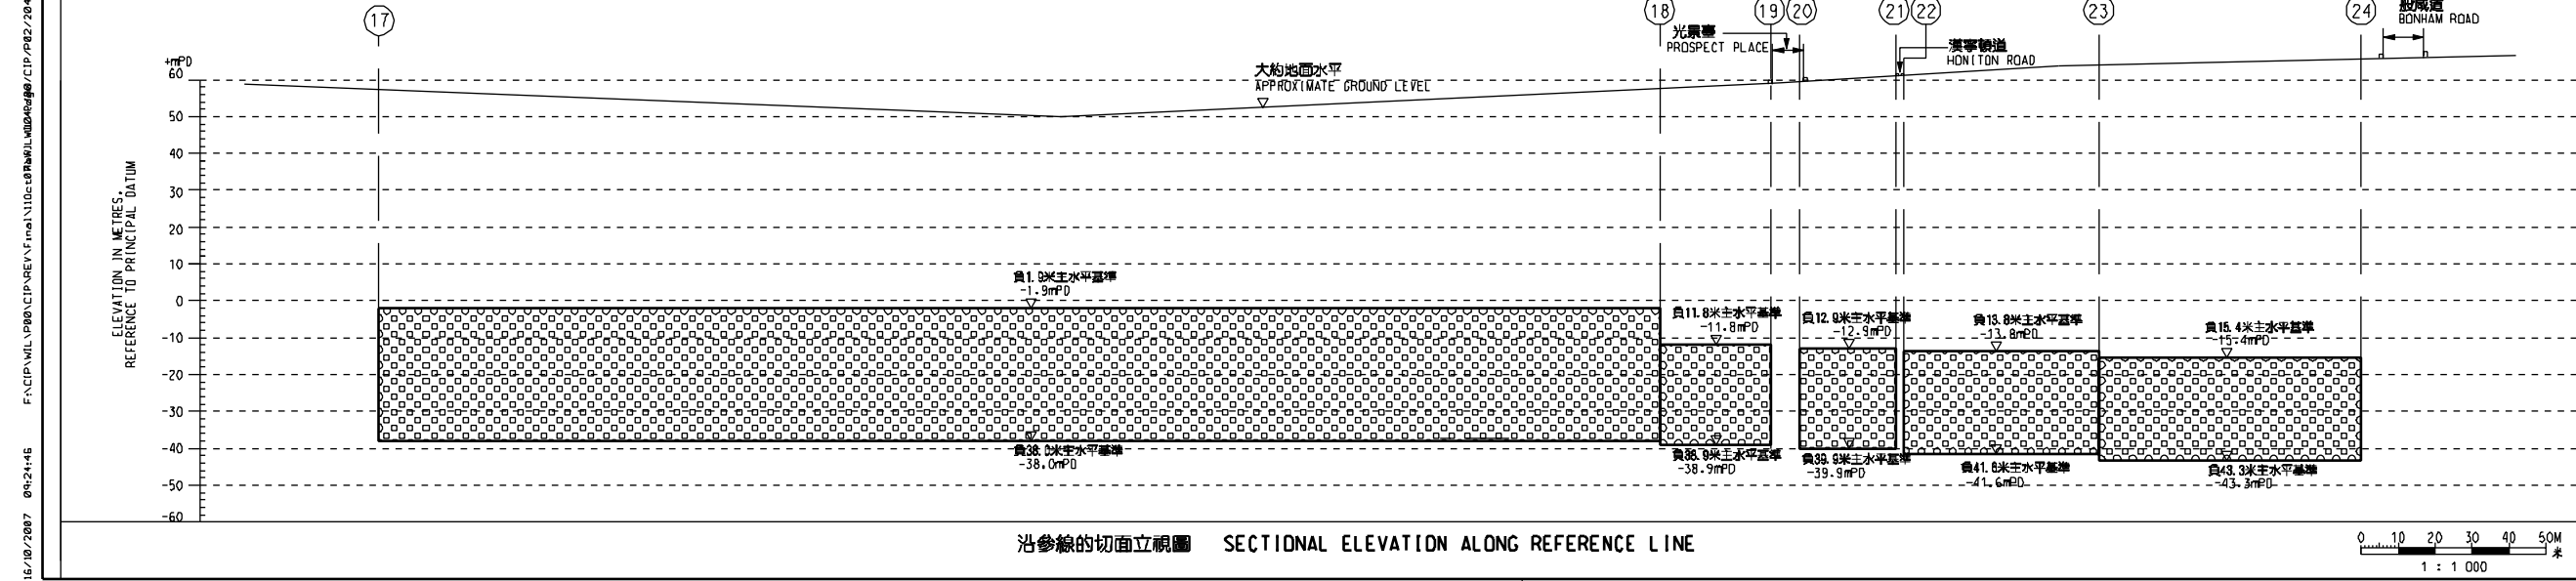

沿參線的切面立視圖 SECTIONAL ELEVATION ALONG REFERENCE LINE

15/10/2007 08:21:46 F:\CIP\MIL\PRD\CIP\REV\Final\1104\8\Rail\WIL-U04\CIP\PR2/204