


沿參線 E - E 的切面立視圖 SECTIONAL ELEVATION ALONG REFERENCE LINE E - E

圖例 LEGEND


- 方案界線 BOUNDARY OF THE SCHEME
- ▨ 可被收回地層的土地 LAND UNDER WHICH UNDERGROUND STRATA MAY BE RESUMED
- ▤ 可被收回的地層 UNDERGROUND STRATA WHICH MAY BE RESUMED
- - - 擬建的鐵路車站 PROPOSED RAILWAY STATION
- - - 擬建的鐵路中線 PROPOSED RAILWAY TRACK CENTRE LINE
- - - 地段界線 LOT BOUNDARY
- ② 參線標記 REFERENCE LINE MARK
- 參線 REFERENCE LINE
- IL 內地段 INLAND LOT
- RP 剩餘及延伸部份 AND THE EXTENSION THERETO
- S. 分段 SECTION
- ss. 小分段 SUB-SECTION

一般說明 GENERAL NOTES

1. 收回地層的細節在圖則第 WIL-U10 至 WIL-U13 號顯示。 DETAILS OF UNDERGROUND STRATA RESUMPTION ARE SHOWN IN DRAWING NOS. WIL-U10 TO WIL-U13.
2. 本圖則應與圖則第 WIL-U03, WIL-U04 及 WIL-U05 號並閱。 THIS DRAWING SHALL BE READ IN CONJUNCTION WITH DRAWING NOS. WIL-U03, WIL-U04 & WIL-U05.
3. 沿參線的切面立視圖顯示的正/負主水平基準均為約數。 THE +/- mPDs SHOWN IN THE SECTIONAL ELEVATION ALONG REFERENCE LINE ARE APPROXIMATE.

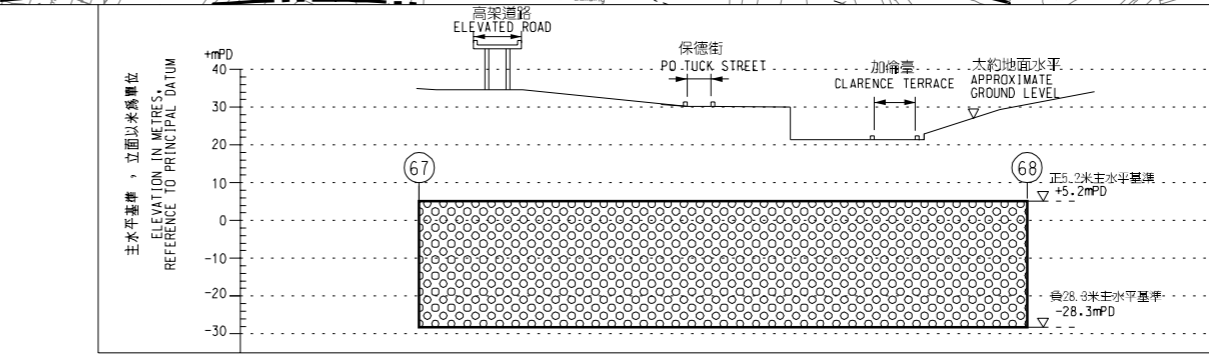

沿參線 C - C 的切面立視圖 SECTIONAL ELEVATION ALONG REFERENCE LINE C - C

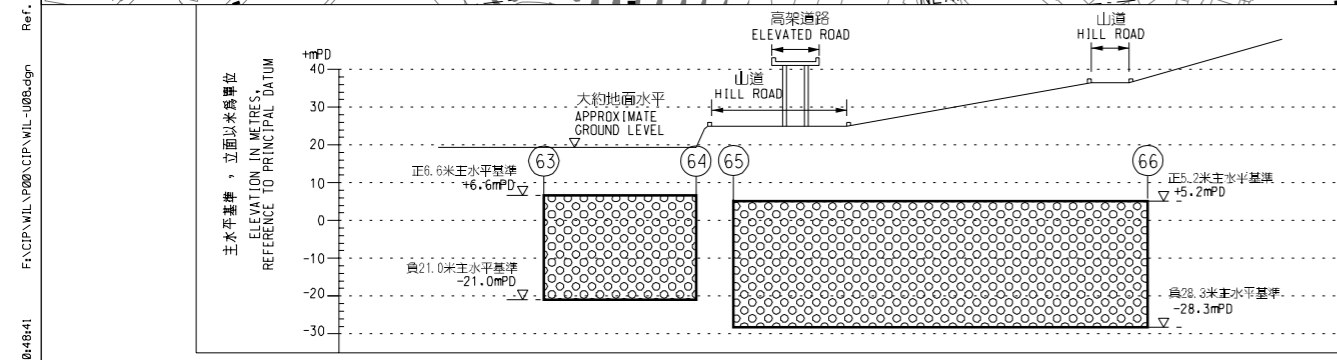

沿參線 B - B 的切面立視圖 SECTIONAL ELEVATION ALONG REFERENCE LINE B - B

修訂表 TABLE OF AMENDMENTS

修訂 REV	日期 DATE	繪圖 BY	核對 SUB	負責 APP	說明 DESCRIPTION

林繼雄 LAM CHIU HUNG
 路政署
 鐵路拓展處處長 (1)
 GOVERNMENT ENGINEER/
 RAILWAY DEVELOPMENT (1)
 HIGHWAYS DEPARTMENT

發出日期 DATE OF ISSUE

圖則名稱 DRAWING TITLE
鐵路條例 (第 519 章)
地下鐵路 (「地鐵」) - 西港島線
收回地層圖則 13 頁的第 8 頁

RAILWAYS ORDINANCE (CHAPTER 519)
 MASS TRANSIT RAILWAY (MTR) - WEST ISLAND LINE
 UNDERGROUND STRATA RESUMPTION PLAN
 SHEET 8 OF 13

圖號 DRAWING NO.
WIL-U08
 比例 SCALE
 1:1000 (A1)
 或如顯示
 AS SHOWN

香港特別行政區政府
 THE GOVERNMENT OF THE HONG KONG
 SPECIAL ADMINISTRATIVE REGION
路政署
 HIGHWAYS DEPARTMENT
鐵路拓展處
 RAILWAY DEVELOPMENT OFFICE