


CHANNEL SECTION

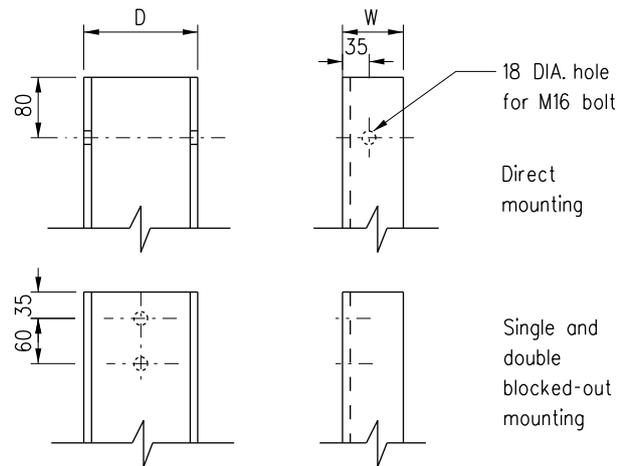

DETAIL 'X'

Post Dimensions	L	D	B
Concrete Footings	1500	150	75
Compacted Earth footings	1800	100	50
L = Length of post D = Depth of section B = Width of section			

Notes:

1. Post shall be formed from Grade 43A steel complying with BS 4360 and shall be within tolerances stated in BS 4.
2. Post shall be hot dip galvanized in accordance with BS EN ISO 1461:1999.
3. All dimensions are in millimetres.

	New issue	Original signed	Dec 15
REF.	REVISION	SIGNATURE	DATE

BEAM BARRIER
- CHANNEL POST

HIGHWAYS DEPARTMENT

REFERENCE	DRAWING No.	CAD
SCALE NOT TO SCALE	H 4131	