
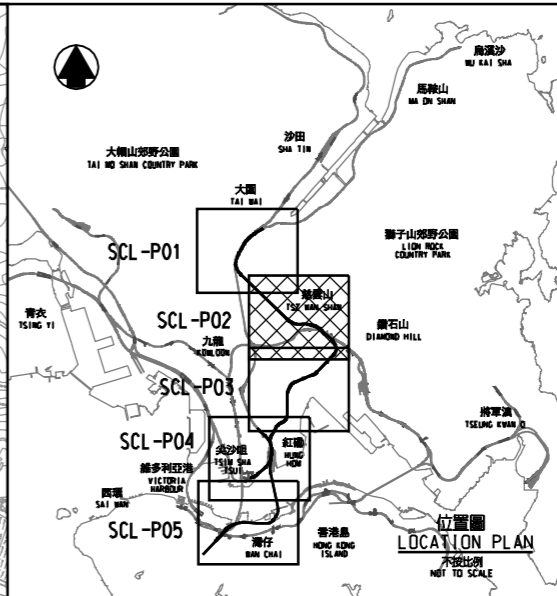


DRAWING NO. SCL-P02

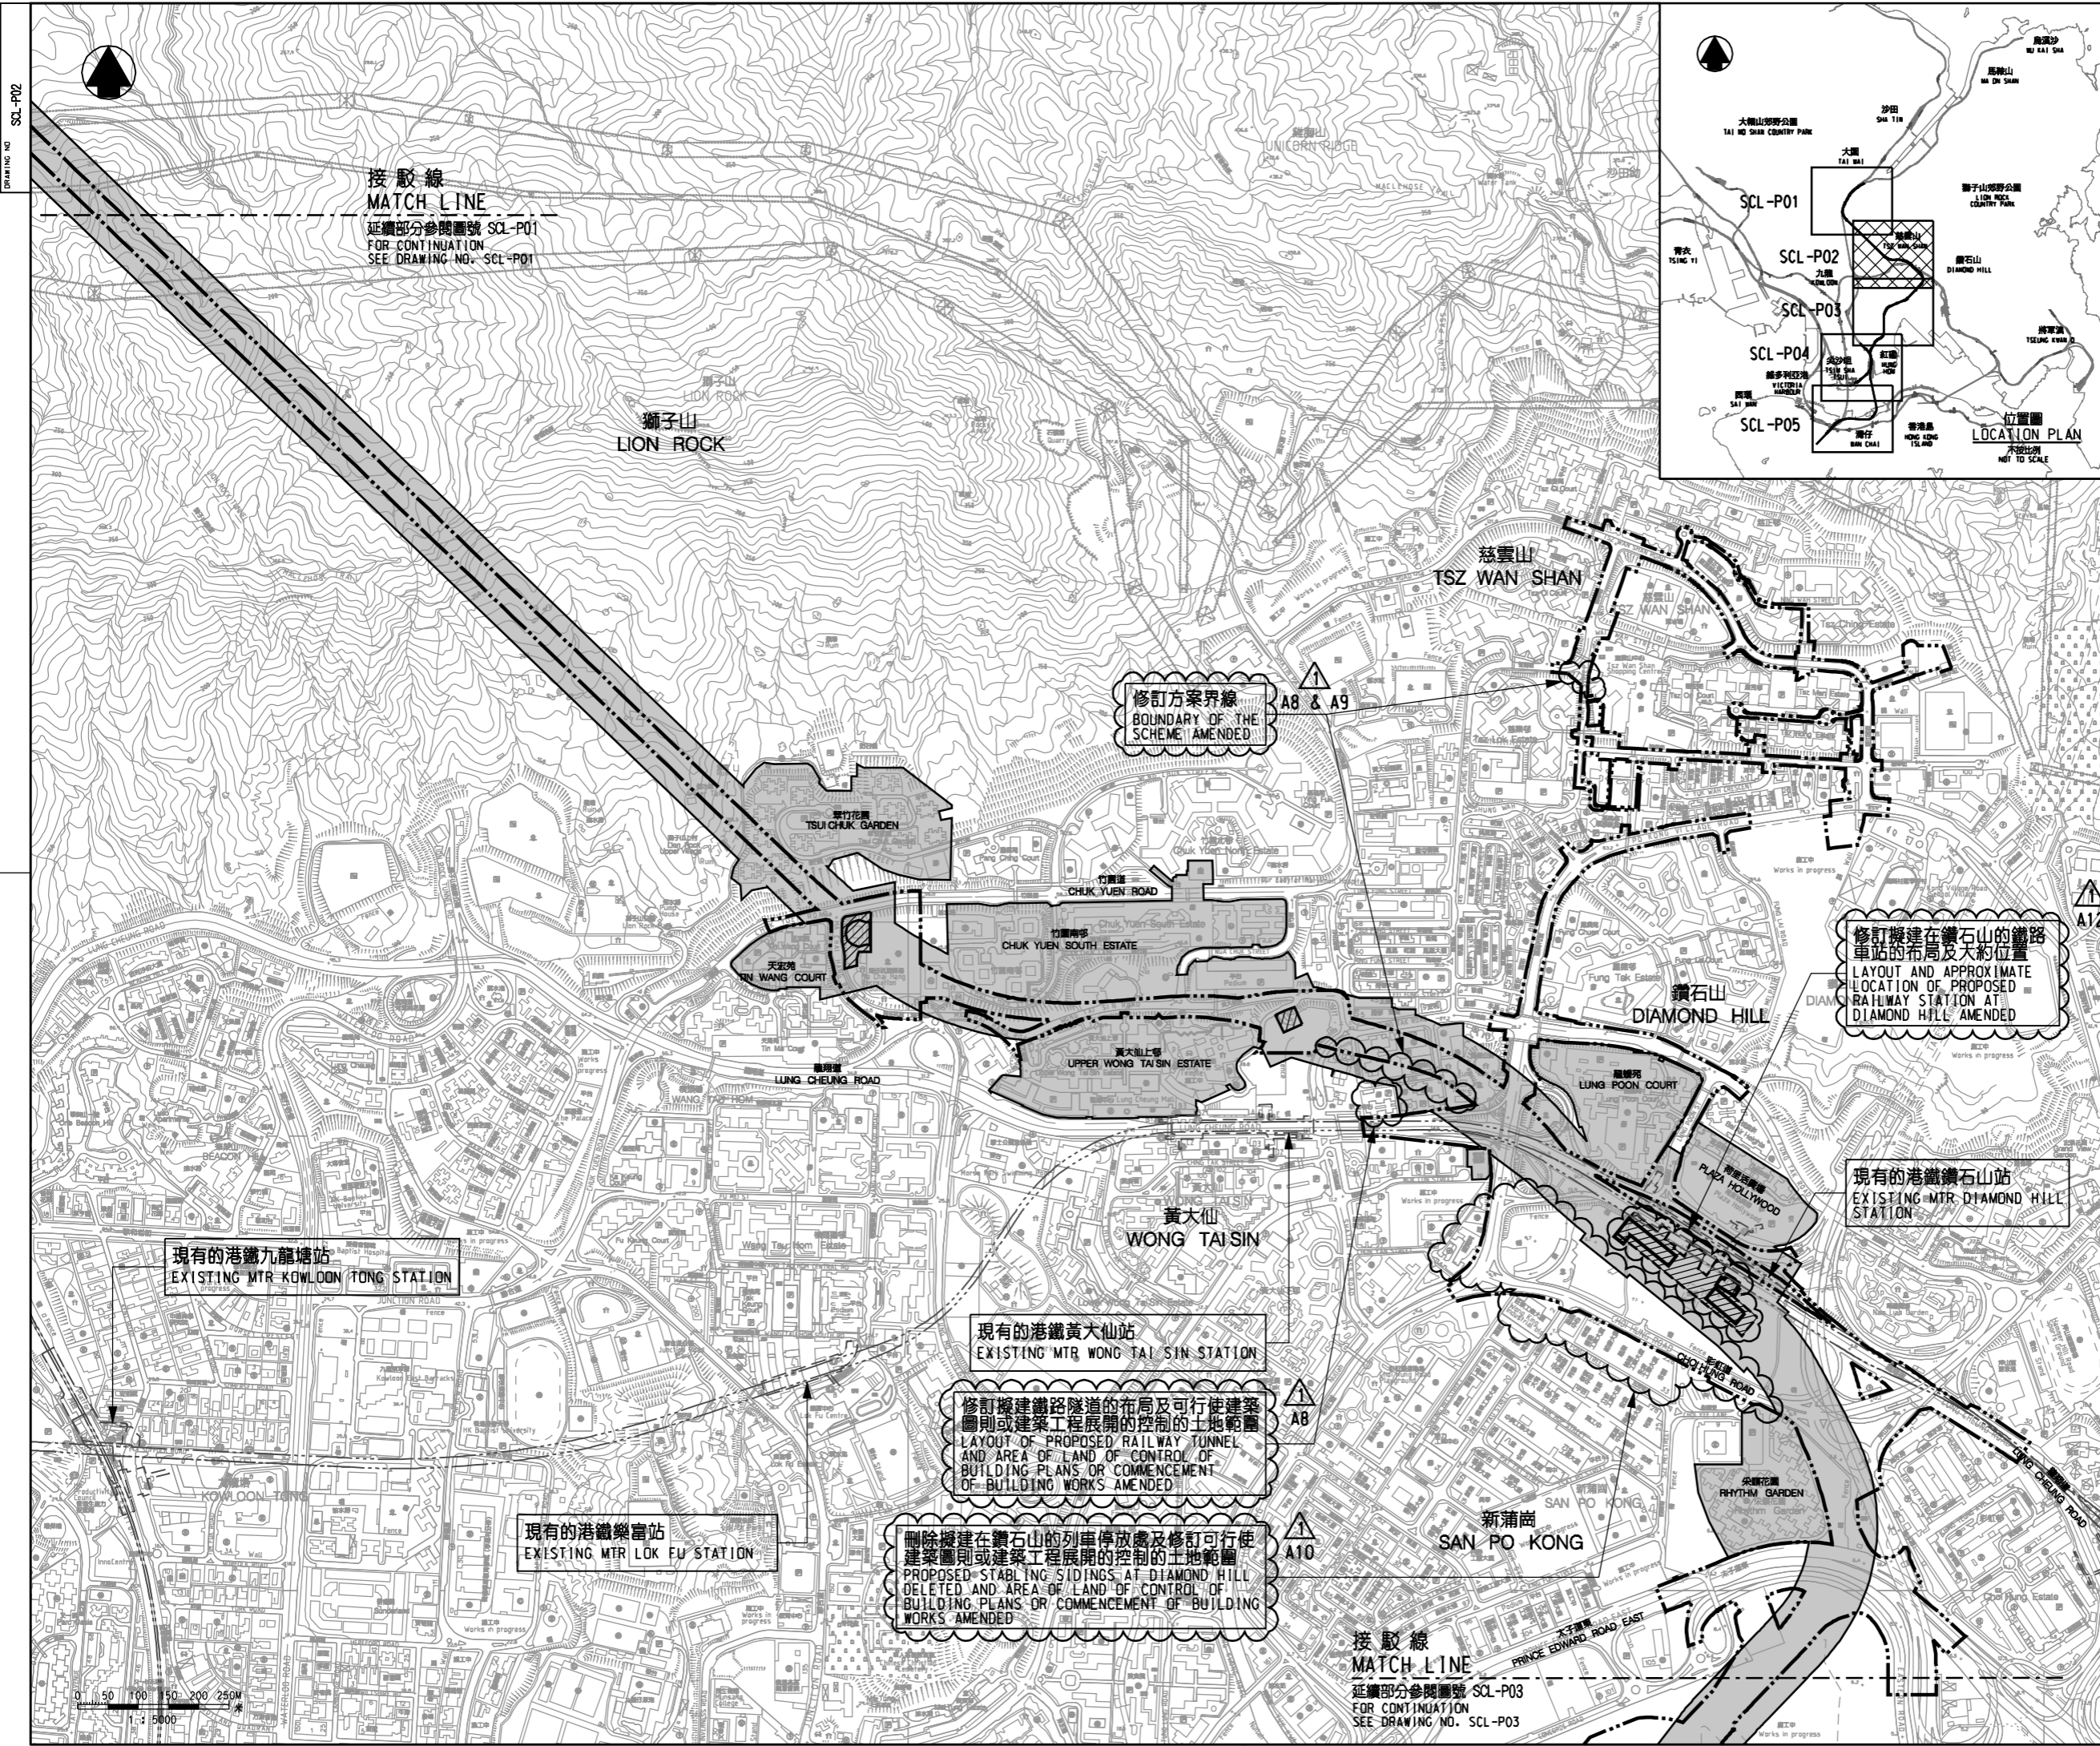

- 圖例 LEGEND**
- 方案界線
BOUNDARY OF THE SCHEME
 - 現有的路軌中線
EXISTING RAILWAY TRACK CENTRE LINE
 - 現有的港鐵車站
EXISTING MTR STATION
 - ▨ 擬建的車站及其他鐵路設施
PROPOSED STATION AND OTHER RAILWAY FACILITIES
 - ▨ 擬建的車站及其他鐵路設施(地下)
PROPOSED STATION AND OTHER RAILWAY FACILITIES (UNDERGROUND)
 - 就建築工程(包括在方案界線以外進行的建築工程)與方案或鐵路營運或維修不相容,可行使建築圖則或建築工程展開的土地範圍
AREA OF LAND ON WHICH CONTROL OF BUILDING PLANS OR COMMENCEMENT OF BUILDING WORKS INCLUDING BUILDING WORKS OUTSIDE THE BOUNDARIES OF THE SCHEME WHICH ARE INCOMPATIBLE WITH THE SCHEME OR THE OPERATION OR MAINTENANCE OF THE RAILWAY MAY BE REQUIRED
 - △ 圖則修改
DRAWING REVISION
 - A1 修訂參考編號(參考憲報公告)
AMENDMENT REFERENCE NUMBER (SEE GAZETTE NOTICE)
 - ☁ 修訂範圍
AMENDMENT AREA

修訂方案界線
BOUNDARY OF THE SCHEME AMENDED
A8 & A9

修訂擬建在鑽石山的鐵路車站的布局及大約位置
LAYOUT AND APPROXIMATE LOCATION OF PROPOSED RAILWAY STATION AT DIAMOND HILL AMENDED
A12

現有的港鐵九龍塘站
EXISTING MTR KOWLOON TONG STATION

現有的港鐵黃大仙站
EXISTING MTR WONG TAI SIN STATION

現有的港鐵鑽石山站
EXISTING MTR DIAMOND HILL STATION

現有的港鐵樂富站
EXISTING MTR LOK FU STATION

修訂擬建鐵路隧道的布局及可行使建築圖則或建築工程展開的土地範圍
LAYOUT OF PROPOSED RAILWAY TUNNEL AND AREA OF LAND OF CONTROL OF BUILDING PLANS OR COMMENCEMENT OF BUILDING WORKS AMENDED
A8

刪除擬建在鑽石山的列車停放處及修訂可行使建築圖則或建築工程展開的土地範圍
PROPOSED STABLING SIDINGS AT DIAMOND HILL DELETED AND AREA OF LAND OF CONTROL OF BUILDING PLANS OR COMMENCEMENT OF BUILDING WORKS AMENDED
A10

接駁線
MATCH LINE
延續部分參閱圖號 SCL-P03
FOR CONTINUATION
SEE DRAWING NO. SCL-P03

修訂表
TABLE OF AMENDMENTS

修訂 REV	日期 DATE	繪圖 BY	核對 SUB	負責 APP	說明 DESCRIPTION
△	24 OCT 2011	CADD	DN	PHT	修訂項目 A8 至 A10 及 A12 AMENDMENT ITEMS A8 TO A10 AND A12

SIGNED
馮榮榮 ERIC K W FUNG
鐵路發展處處長(1)
GOVERNMENT ENGINEER/
RAILWAY DEVELOPMENT (1)
HIGHWAYS DEPARTMENT

25 OCT 2011
發出日期 DATE OF ISSUE

圖則名稱 DRAWING TITLE
鐵路條例(第519章)
SHATIN TO CENTRAL LINK
控制建築圖則及工程展開圖則
SHEET 2 OF 5
RAILWAYS ORDINANCE (CHAPTER 519)
SHATIN TO CENTRAL LINK
CONTROL OF BUILDING PLANS AND
COMMENCEMENT OF WORK PLAN
SHEET 2 OF 5

圖號 DRAWING NO. SCL-P02
比例 SCALE 1:5000 (A1)
或如顯示 AS SHOWN

香港特別行政區政府
THE GOVERNMENT OF THE HONG KONG
SPECIAL ADMINISTRATIVE REGION
路政署
HIGHWAYS DEPARTMENT
鐵路拓展處
RAILWAY DEVELOPMENT OFFICE

