

位置 LOCATION





比例 SCALE 1:20 000

圖例 LEGEND

- HKPD 香港地政總署 HONG KONG PRINCIPAL DATUM
S.T.T.L. 沙田地段 SHA TIN TOWN LOT
連接沙田地段第352號 CONNECTION TO S.T.T.L. No. 352
施工區界限 LIMIT OF WORKS AREA
沙田地段第352號 S.T.T.L. No. 352

為擬建的... 土地及土地之上及上方... LAND IN, ON AND OVER WHICH EASEMENTS OR OTHER PERMANENT RIGHTS ARE TO BE CREATED TO ENTER, OCCUPY, USE AND REMAIN, FREE OF CHARGE AT ALL TIMES...

Table with columns: Reference No., Lot No., Area (m²), and Approximate Levels (Upper/Lower). Lists 13 portions of S.T.T.L. No. 352.

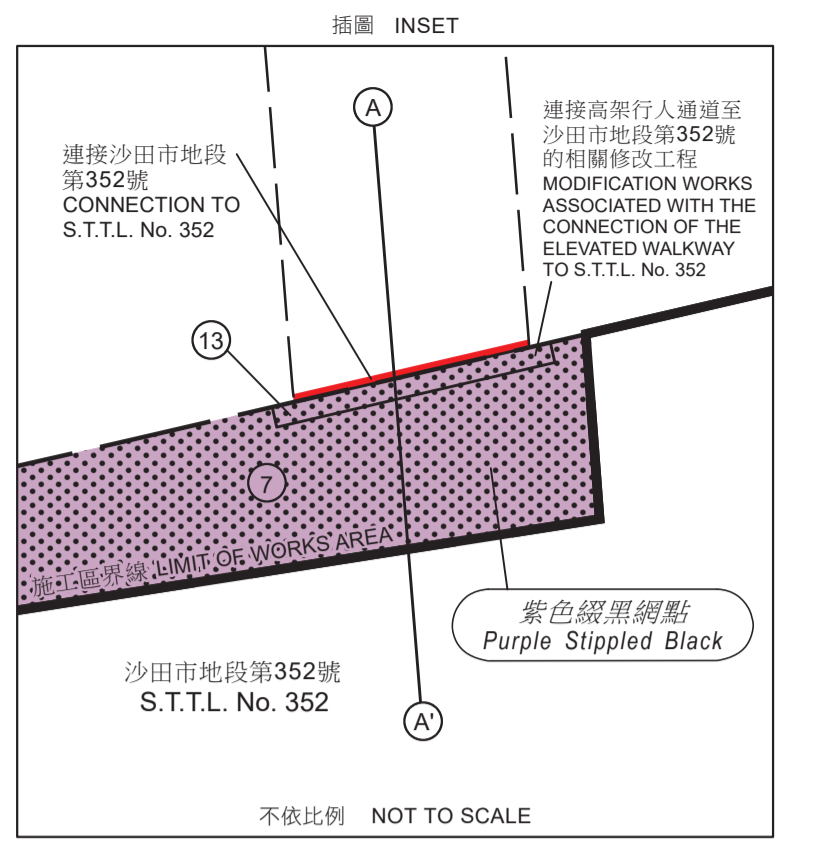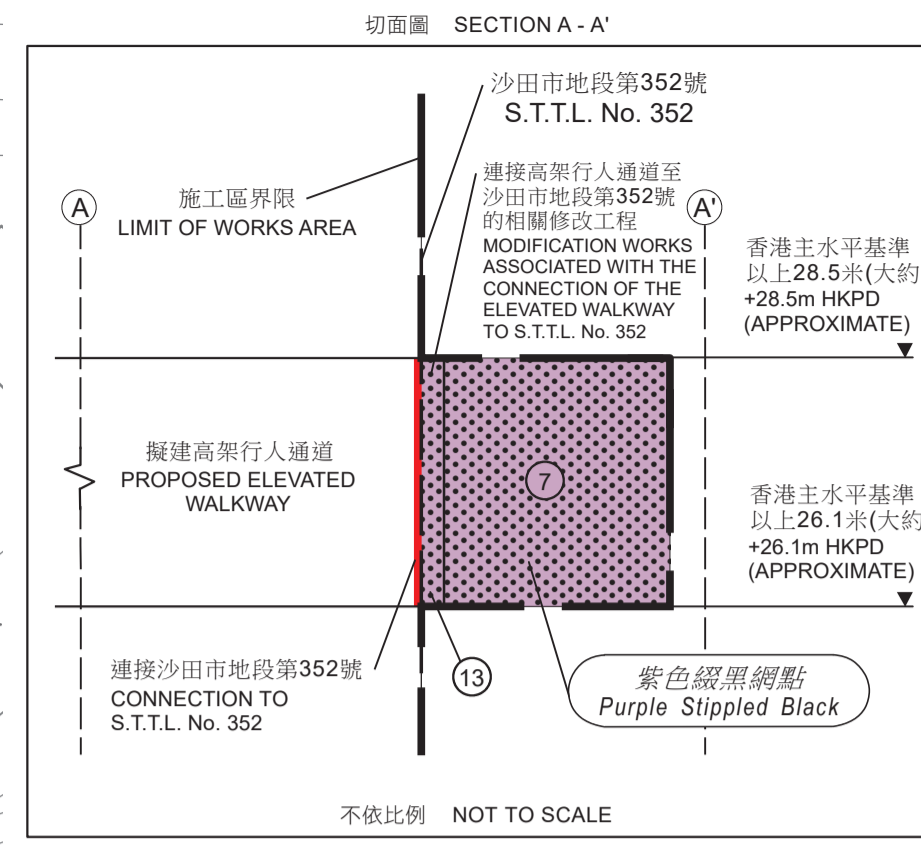

比例尺 SCALE 1:1 000

只作識別用 FOR IDENTIFICATION PURPOSES ONLY

已簽署 SIGNED (黃國維) (Wilson K. W. WONG) 沙田地政專員 District Lands Officer, Sha Tin 日期 Date 17 Mar 2021

設定地役權或其他永久權利圖則 道路（工程、使用及補償）條例（第370章） 工務計劃項目第6199TB號 - 富實花園至西沙路升降機及行人通道系統

PLAN FOR CREATION OF EASEMENTS OR OTHER PERMANENT RIGHTS ROADS (WORKS, USE AND COMPENSATION) ORDINANCE (CHAPTER 370)

PWP ITEM No. 6199TB - LIFT AND PEDESTRIAN WALKWAY SYSTEM BETWEEN SADDLE RIDGE GARDEN AND SAI SHA ROAD

Table with columns: File No., Survey Sheet No., Layout Plan No., Reference No., and Plan No. Includes details like L/M in LD DLO/ST 508/180 and STM10423.

地政總署 沙田地政處 District Lands Office, Sha Tin Lands Department 圖則由沙田測量處繪製 Plan Prepared by District Survey Office, Sha Tin