
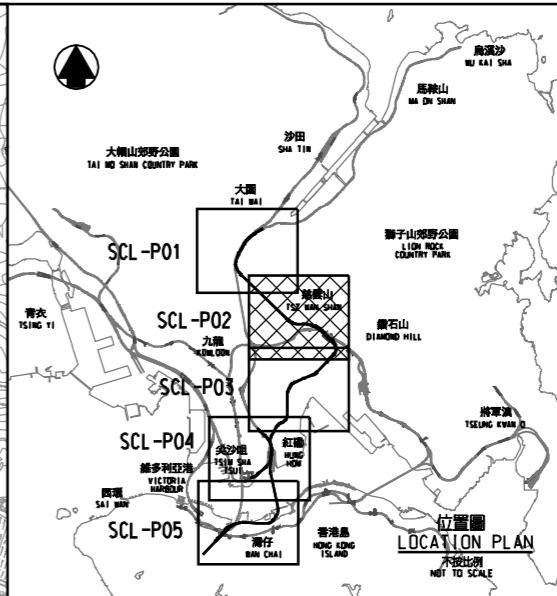


DRAWING NO. SCL-P02

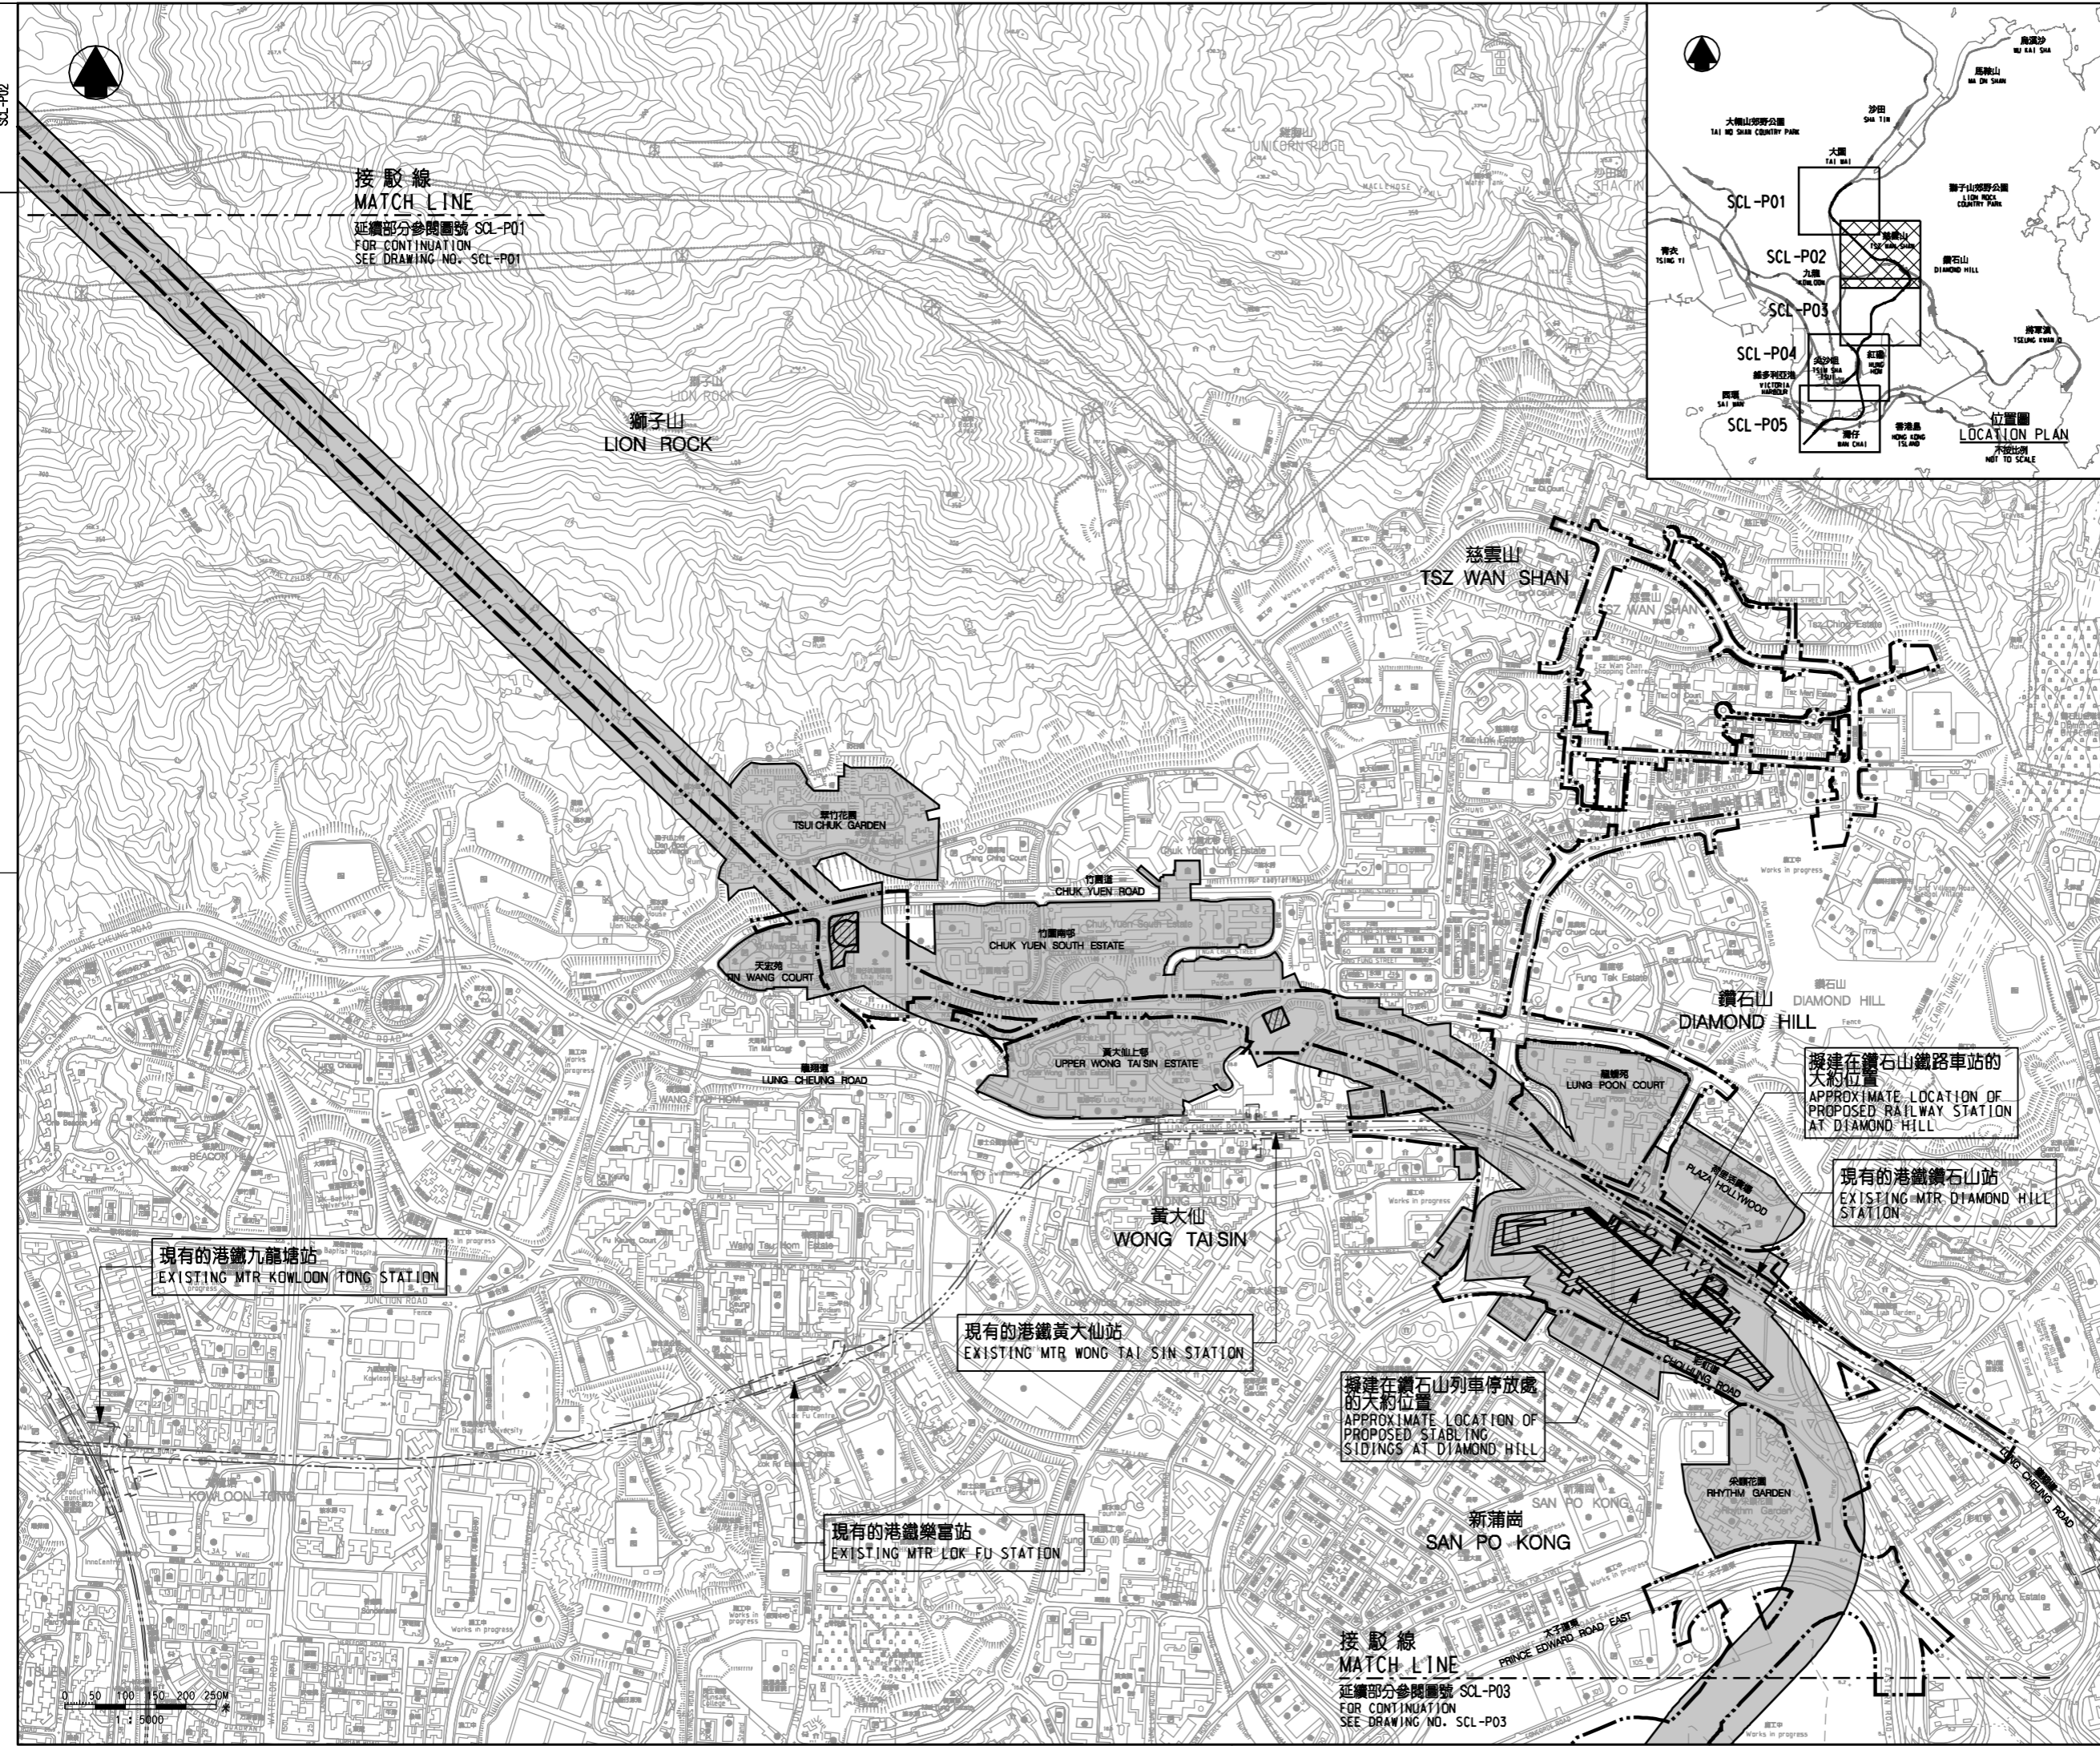

**圖例 LEGEND**

- 方案界線  
BOUNDARY OF THE SCHEME
- 現有的路軌中線  
EXISTING RAILWAY TRACK CENTRE LINE
- 現有的港鐵車站  
EXISTING MTR STATION
- 擬建的車站及其他鐵路設施  
PROPOSED STATION AND OTHER RAILWAY FACILITIES
- 擬建的車站及其他鐵路設施(地下)  
PROPOSED STATION AND OTHER RAILWAY FACILITIES (UNDERGROUND)
- 就建築工程(包括在方案界線以外進行的建築工程)與方案中鐵路營運或維修不相容,可行使發展或建築工程範圍的控制的土地範圍  
AREA OF LAND ON WHICH CONTROL OF BUILDING PLANS OR COMMENCEMENT OF BUILDING WORKS INCLUDING BUILDING WORKS OUTSIDE THE BOUNDARIES OF THE SCHEME WHICH ARE INCOMPATIBLE WITH THE SCHEME OR THE OPERATION OR MAINTENANCE OF THE RAILWAY MAY BE REQUIRED

位置圖  
LOCATION PLAN  
不依比例  
NOT TO SCALE

現有的港鐵九龍塘站  
EXISTING MTR KOWLOON TONG STATION

現有的港鐵黃大仙站  
EXISTING MTR WONG TAI SIN STATION

現有的港鐵樂富站  
EXISTING MTR LOK FU STATION

現有的港鐵鑽石山站  
EXISTING MTR DIAMOND HILL STATION

擬建在鑽石山鐵路車站的大約位置  
APPROXIMATE LOCATION OF PROPOSED RAILWAY STATION AT DIAMOND HILL

擬建在鑽石山列車停放處的大約位置  
APPROXIMATE LOCATION OF PROPOSED STABLEING SIDINGS AT DIAMOND HILL

接駁線  
MATCH LINE  
延續部分參閱圖號 SCL-P03  
FOR CONTINUATION  
SEE DRAWING NO. SCL-P03

修訂表  
TABLE OF AMENDMENTS

修訂 REV	日期 DATE	繪圖 BY	核對 SUB	負責 APP	說明 DESCRIPTION

**SIGNED**  
伍楚榮 NG TAK WING  
鐵路發展處處長(1)  
GOVERNMENT ENGINEER/  
RAILWAY DEVELOPMENT (1)  
HIGHWAYS DEPARTMENT

10 NOV 2010  
發出日期 DATE OF ISSUE

圖則名稱 DRAWING TITLE  
鐵路條例(第519章)  
沙田至中環線  
控制建築圖則及工程展開圖則  
5頁的第2頁  
RAILWAYS ORDINANCE (CHAPTER 519)  
SHATIN TO CENTRAL LINK  
CONTROL OF BUILDING PLANS AND  
COMMENCEMENT OF WORK PLAN  
SHEET 2 OF 5

圖號 DRAWING NO. SCL-P02  
比例 SCALE 1:5000 (A1)  
或如顯示  
AS SHOWN