
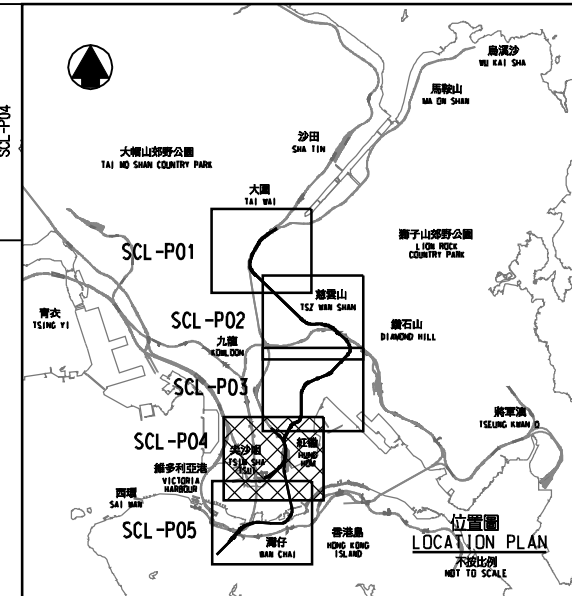


DRAWING NO. SCL-P04

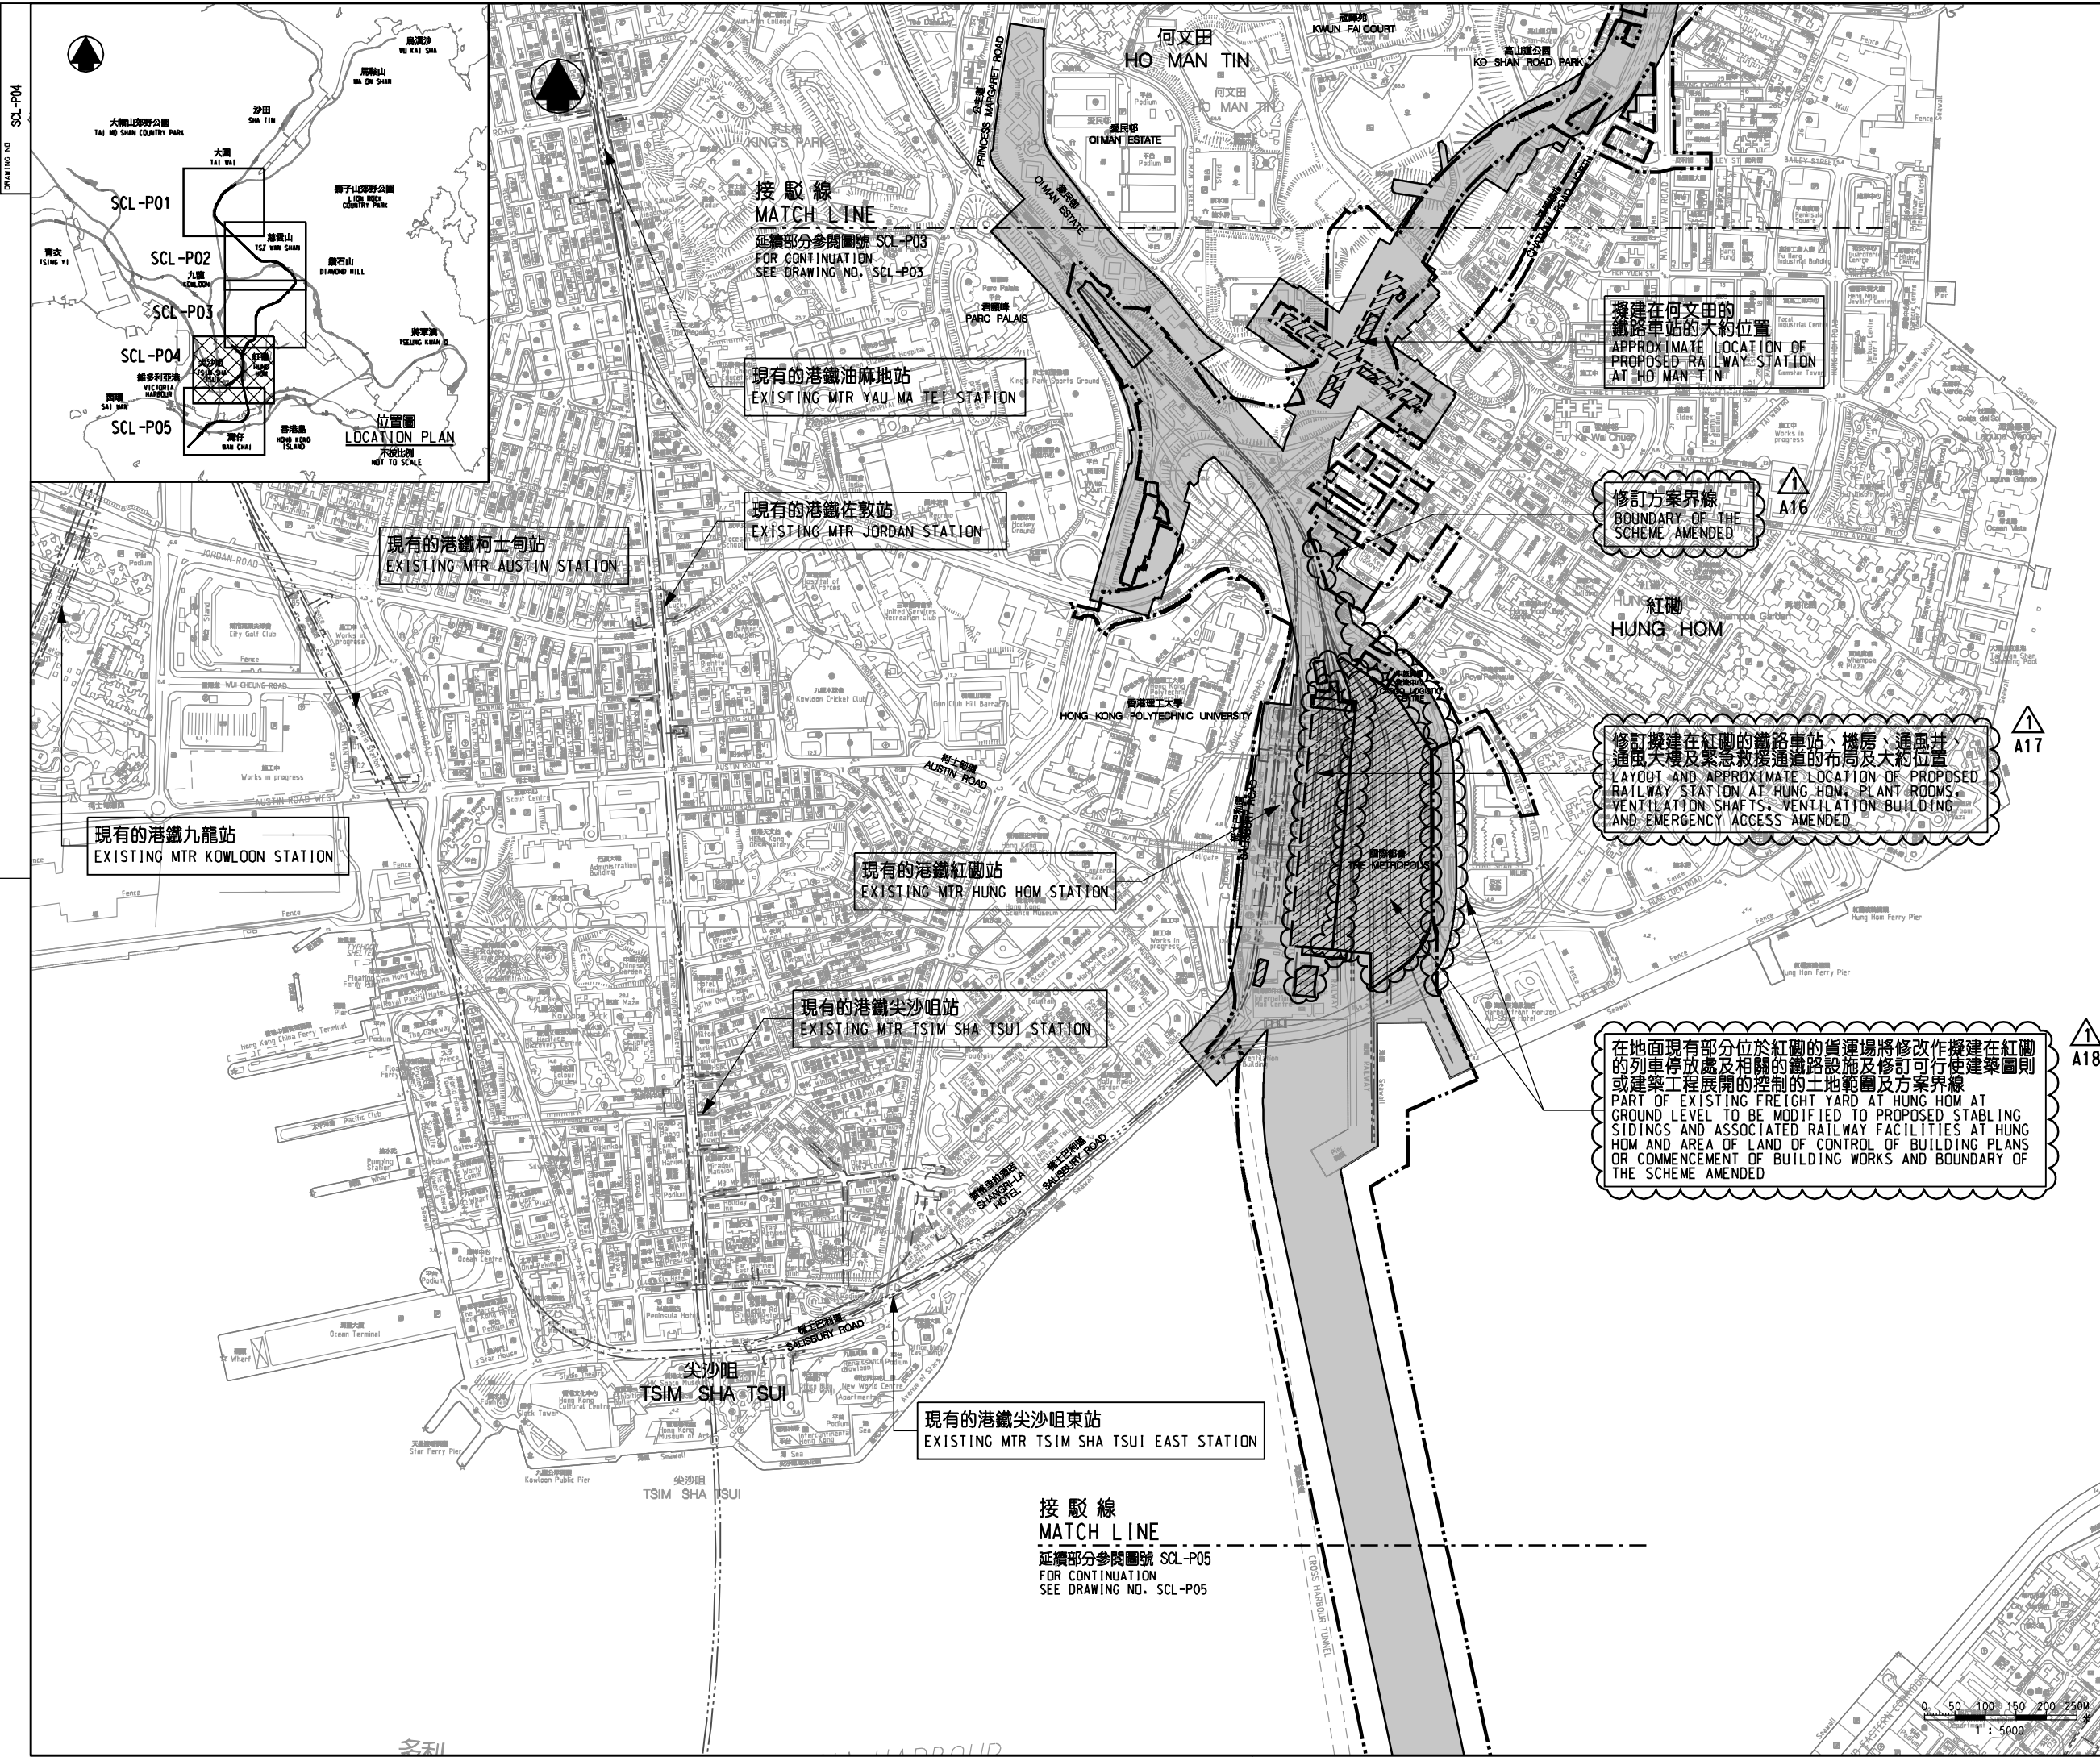

位置圖
LOCATION PLAN
不給比例
NOT TO SCALE

接駁線
MATCH LINE
延續部分參閱圖號 SCL-P03
FOR CONTINUATION
SEE DRAWING NO. SCL-P03

現有的港鐵油麻地站
EXISTING MTR YAU MA TEI STATION

現有的港鐵佐敦站
EXISTING MTR JORDAN STATION

現有的港鐵柯士甸站
EXISTING MTR AUSTIN STATION

現有的港鐵九龍站
EXISTING MTR KOWLOON STATION

現有的港鐵紅磡站
EXISTING MTR HUNG HOM STATION

現有的港鐵尖沙咀站
EXISTING MTR TSIM SHA TSUI STATION

現有的港鐵尖沙咀東站
EXISTING MTR TSIM SHA TSUI EAST STATION

接駁線
MATCH LINE
延續部分參閱圖號 SCL-P05
FOR CONTINUATION
SEE DRAWING NO. SCL-P05

擬建在何文田的
鐵路車站的大約位置
APPROXIMATE LOCATION OF
PROPOSED RAILWAY STATION
AT HO MAN TIN

修訂方案界線
BOUNDARY OF THE
SCHEME AMENDED

修訂擬建在紅磡的鐵路車站、機房、通風井
通風大樓及緊急救援通道的布局及大約位置
LAYOUT AND APPROXIMATE LOCATION OF PROPOSED
RAILWAY STATION AT HUNG HOM, PLANT ROOMS,
VENTILATION SHAFTS, VENTILATION BUILDING
AND EMERGENCY ACCESS AMENDED

在地面現有部分位於紅磡的貨運場將修改作擬建在紅磡
的列車停放處及相關的鐵路設施及修訂可行使建築圖則
或建築工程展開的控制的土地範圍及方案界線
PART OF EXISTING FREIGHT YARD AT HUNG HOM AT
GROUND LEVEL TO BE MODIFIED TO PROPOSED STABLING
SIDINGS AND ASSOCIATED RAILWAY FACILITIES AT HUNG
HOM AND AREA OF LAND OF CONTROL OF BUILDING PLANS
OR COMMENCEMENT OF BUILDING WORKS AND BOUNDARY OF
THE SCHEME AMENDED

圖例 LEGEND

- 方案界線
BOUNDARY OF THE SCHEME
- - - 現有的路軌中線
EXISTING RAILWAY TRACK
CENTRE LINE
- 現有的港鐵車站
EXISTING MTR STATION
- ▨ 擬建的車站及其他鐵路設施
PROPOSED STATION AND
OTHER RAILWAY FACILITIES
- ▨ 擬建的車站及其他鐵路設施(地下)
PROPOSED STATION AND
OTHER RAILWAY FACILITIES
(UNDERGROUND)
- 就建築工程(包括在方案界線以外進行的
建築工程)與方案或路軌的修訂或
修訂不相容,可行使建築圖則或建築工程
展開的控制的土地範圍
AREA OF LAND ON WHICH CONTROL OF
BUILDING PLANS OR COMMENCEMENT OF
BUILDING WORKS INCLUDING BUILDING
WORKS OUTSIDE THE BOUNDARIES OF
THE SCHEME WHICH ARE INCOMPATIBLE
WITH THE SCHEME OR THE OPERATION
OR MAINTENANCE OF THE RAILWAY
MAY BE REQUIRED
- △ 圖則修改
DRAWING REVISION
- A1 修訂參考編號(參考憲報公告)
AMENDMENT REFERENCE NUMBER
(SEE GAZETTE NOTICE)
- ☁ 修訂範圍
AMENDMENT AREA

修訂表 TABLE OF AMENDMENTS				
修訂 REV	日期 DATE	繪圖 BY	核對 SUB	負責 APP
△	24 OCT 2011	CADD	DN	PHT
修訂項目 A16 至 A18 AMENDMENT ITEMS A16 TO A18				
說明 DESCRIPTION				

SIGNED
馮榮榮 ERIC K W FUNG
鐵路發展處處長(1)
GOVERNMENT ENGINEER/
RAILWAY DEVELOPMENT (1)
HIGHWAYS DEPARTMENT

25 OCT 2011
發出日期 DATE OF ISSUE

圖則名稱 DRAWING TITLE
鐵路條例(第519章)
沙田至中環線
控制建築圖則及工程展開圖則
5頁的第4頁
RAILWAYS ORDINANCE (CHAPTER 519)
SHATIN TO CENTRAL LINK
CONTROL OF BUILDING PLANS AND
COMMENCEMENT OF WORK PLAN
SHEET 4 OF 5

圖號 DRAWING NO. SCL-P04
比例 SCALE 1:5000 (A1)
或如顯示
OR AS SHOWN

