



圖例 LEGEND:
 施工區界限
 LIMIT OF WORKS AREA

註釋 NOTES:
 1. 除在其他方面指定外，所有量度以米為單位。
 ALL DIMENSIONS ARE IN METRES UNLESS OTHERWISE STATED.
 2. 所有水平均為約數，以米為單位，並在香港主水平基準上。
 ALL LEVELS ARE APPROXIMATE VALUES AND IN METRES ABOVE HONG KONG PRINCIPAL DATUM.
 3. 如有需要，施工區界限內部分現有行車道、行人路和路旁或將分階段暫時封閉。
 SECTIONS OF THE EXISTING CARRIAGEWAYS, FOOTPATHS AND VERGE WITHIN THE LIMIT OF WORKS AREA MAY BE TEMPORARILY CLOSED IN PHASES AS AND WHEN REQUIRED.

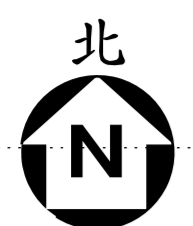

五張之第二張
 SHEET 2 OF 5
 245706/GZ/003

五張之第一張
 SHEET 1 OF 5
 245706/GZ/002

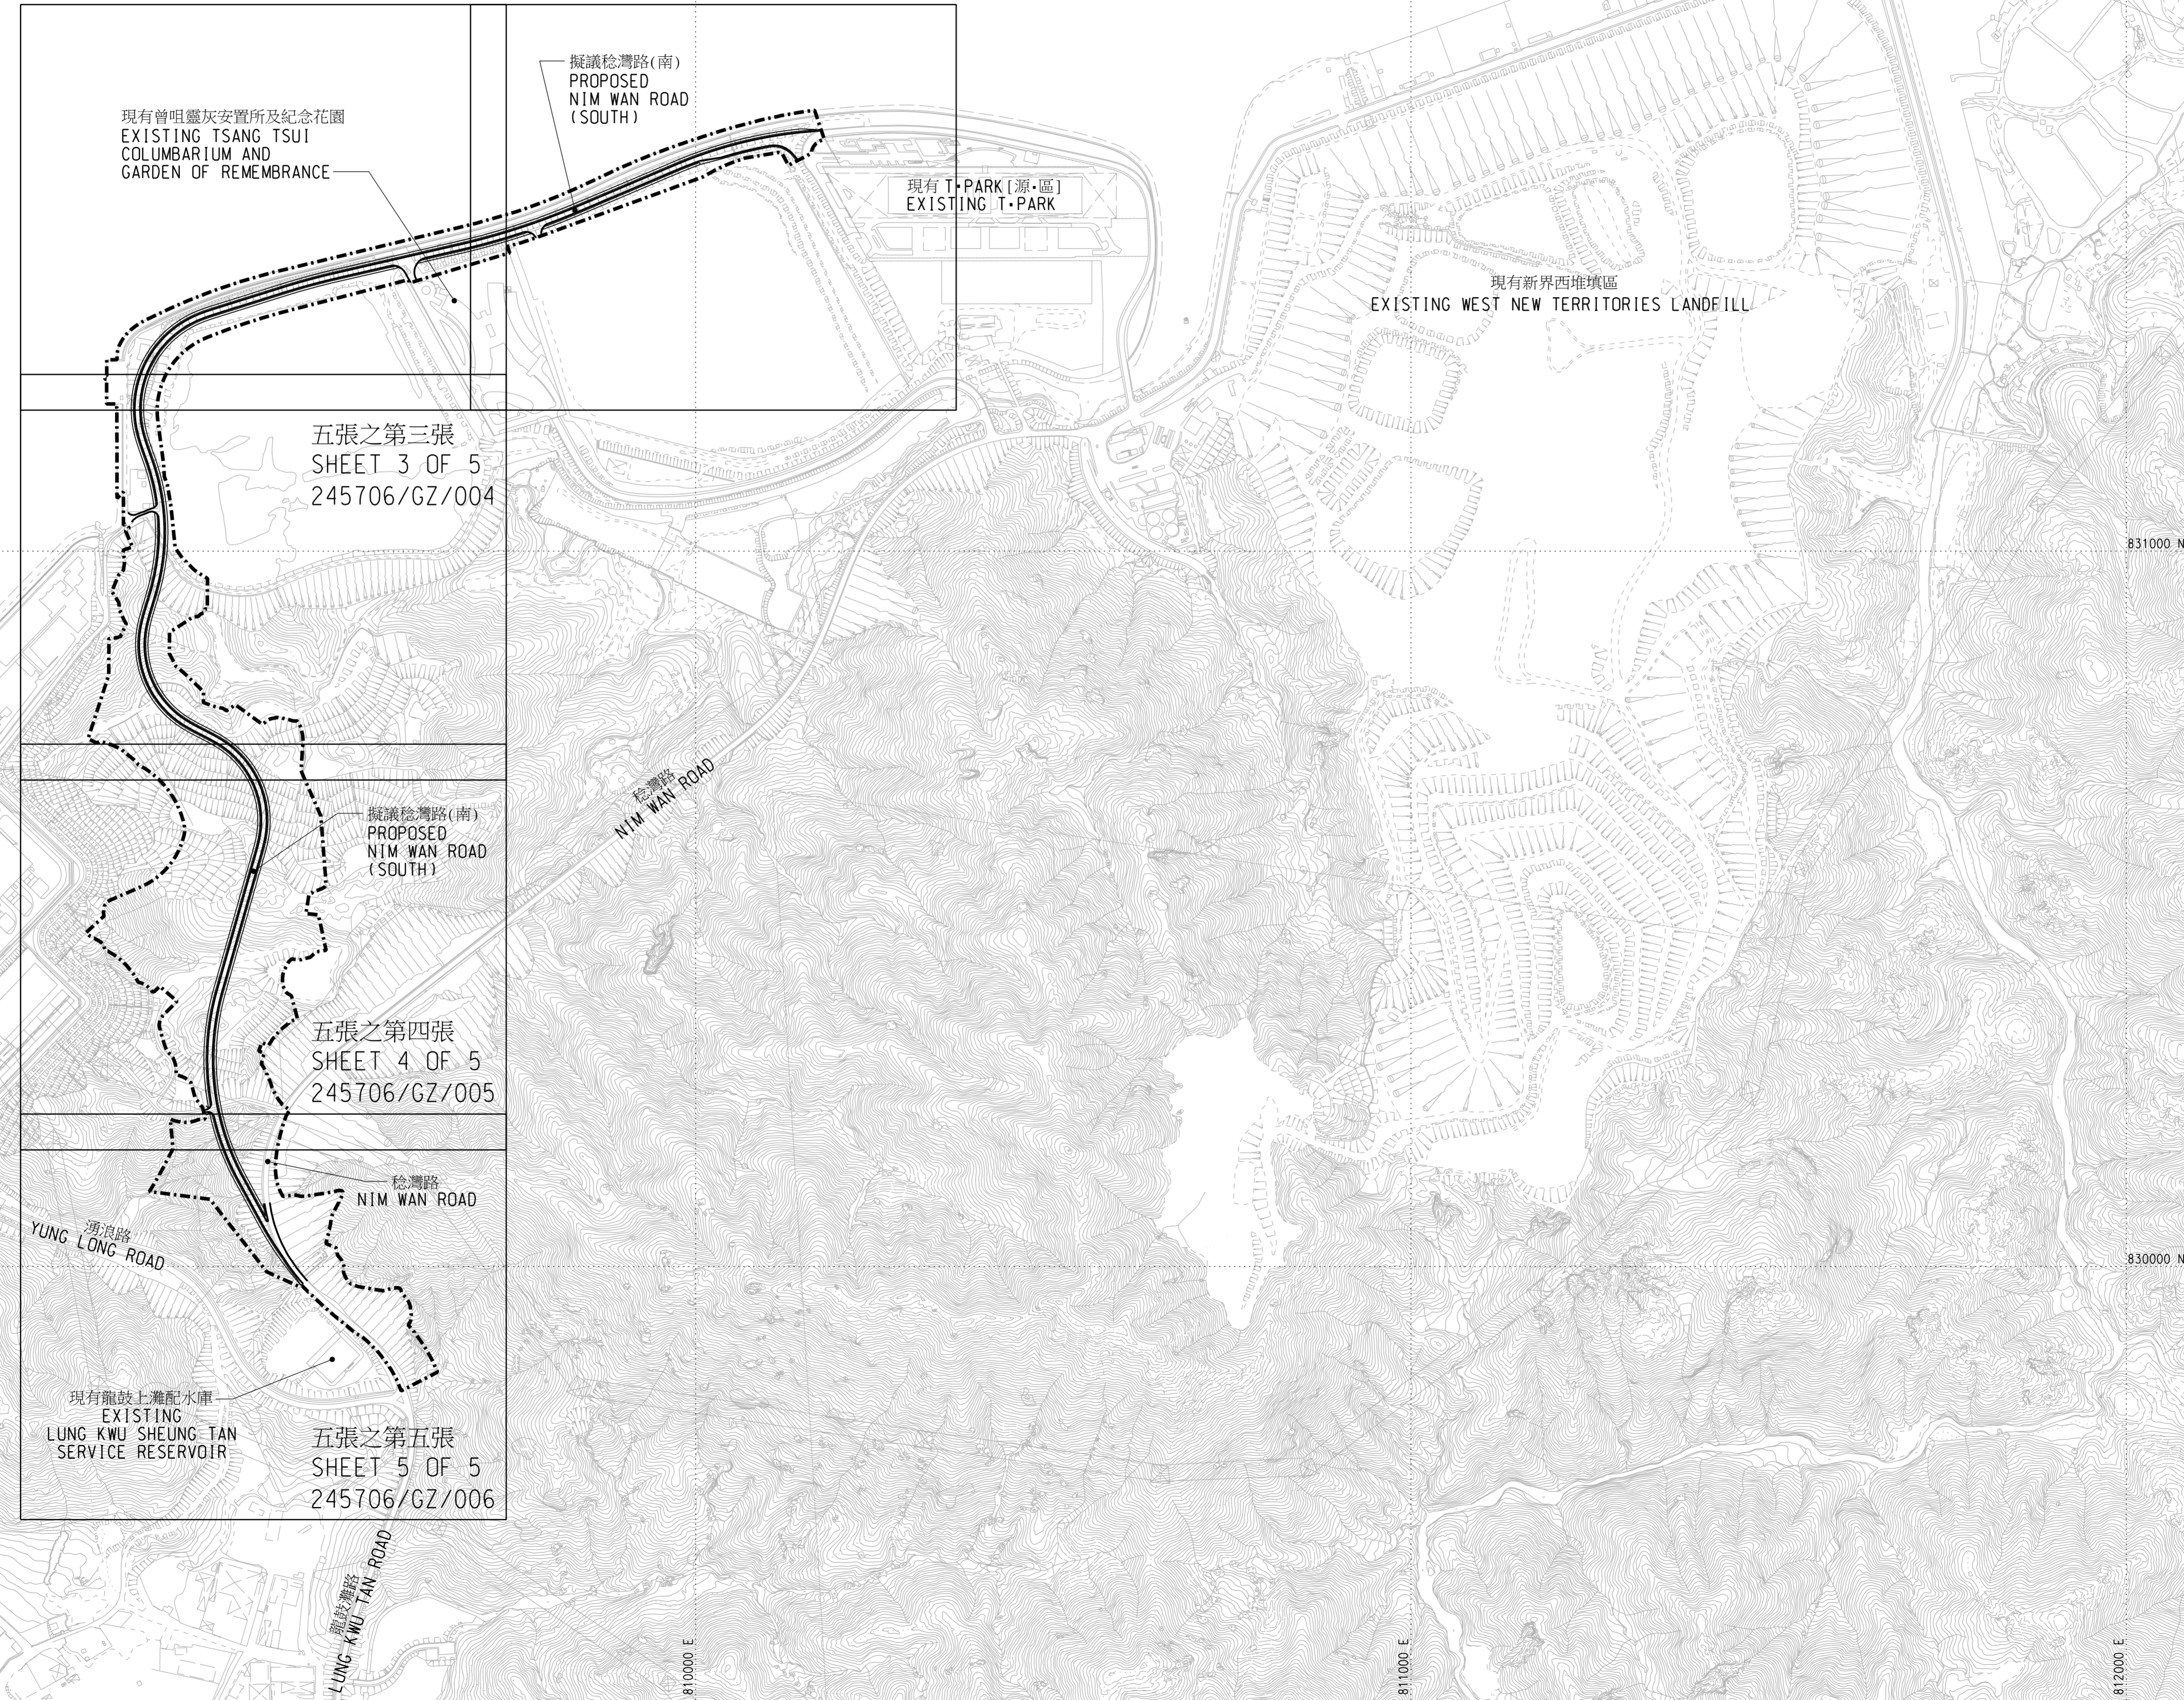

現有曾咀靈灰安置所及紀念花園
 EXISTING TSANG TSUI COLUMBARIUM AND GARDEN OF REMEMBRANCE

擬議稔灣路(南)
 PROPOSED NIM WAN ROAD (SOUTH)

現有 T-PARK [源·區]
 EXISTING T-PARK

現有新界西堆填區
 EXISTING WEST NEW TERRITORIES LANDFILL

下白泥
 HA PAK NAI

五張之第三張
 SHEET 3 OF 5
 245706/GZ/004

擬議稔灣路(南)
 PROPOSED NIM WAN ROAD (SOUTH)

現有龍鼓灘發電廠
 EXISTING BLACK POINT POWER STATION

五張之第四張
 SHEET 4 OF 5
 245706/GZ/005

稔灣路
 NIM WAN ROAD

湧浪路
 YUNG LONG ROAD

現有龍鼓上灘配水庫
 EXISTING LUNG KWU SHEUNG TAN SERVICE RESERVOIR

五張之第五張
 SHEET 5 OF 5
 245706/GZ/006

龍鼓灘路
 LUNG KWU TAN ROAD

工程名稱 PROJECT TITLE	
稔灣路(南) NIM WAN ROAD (SOUTH)	
圖則名稱 PLAN TITLE	
根據 <<道路(工程、使用及補償)條例>> (第370章)而在憲報公布之圖則 PLAN FOR GAZETTING UNDER ROADS (WORKS, USE AND COMPENSATION) ORDINANCE (CHAPTER 370)	
索引圖 KEY PLAN	
圖則編號 PLAN NO.	比例 SCALE
245706/GZ/001	1:5000 (A1)
版權所有 不得翻印 COPYRIGHT RESERVED	

辦事處 OFFICE
 環境基建科 堆填及發展組
 LANDFILLS AND DEVELOPMENT GROUP
 ENVIRONMENTAL INFRASTRUCTURE DIVISION

